




BOM TABLE - ECO 3.1 - PARTS				
ITEM	DRAWING	DESCRIPTION	QTY	COMMENTS
1				
2	STD	MID PURLIN	1	
3	STD	BOTTOM PURLIN	1	
4	STD	TRIMMER	4	
5	STD	GLAZING STRIP	2	
6		HEX SCREW M8 X 75 ZP	6	
7		HEX SCREW M8 X 50 ZP	6	
8		M8 NUT ZP	12	
9		M8 PLAIN WASHER ZP	24	
10		M12 SHIELD ANKER	24	NOT SUPPLIED
11		5.5 X 25mm TEK SCREW ZP	200	
12	STD	PET END ROOF SHEET	3	
13	STD	PET SIDE/END PANEL	2	

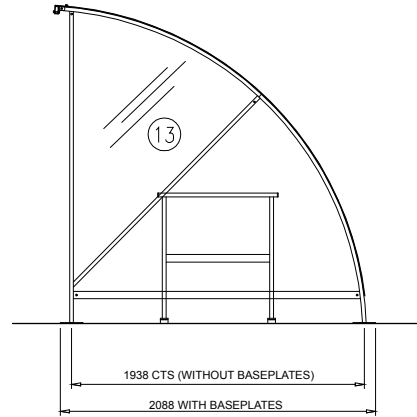

FRONT ELEVATION

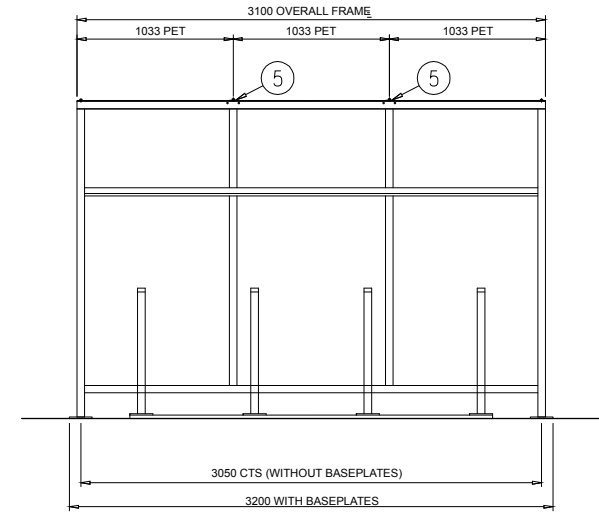

SIDE ELEVATION (SECTION)

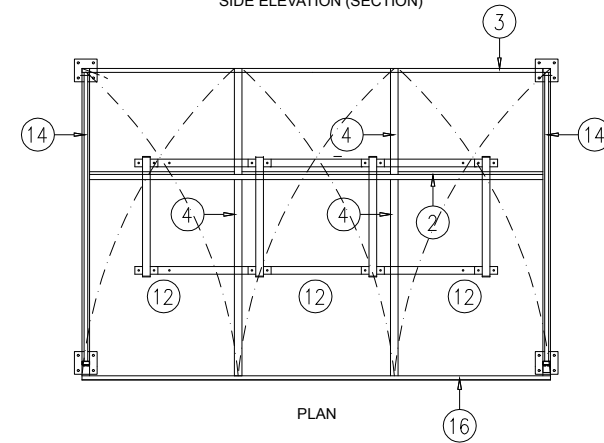

PLAN

Copyright 2021
THIS DRAWING MUST NOT BE USED WITHOUT THE WRITTEN CONSENT OF:

URBANFAB

Shield Green Trading Co. Ltd.
Tel: 0191 534 3211
T/A Urbanfab.com and Cycleshelters.com
Prospect Building, Shield Green Farm
Tritlington, Northumberland NE61 3DX

NOTES:

1. ALL DIMENSIONS ARE IN MILLIMETRES UNLESS OTHERWISE STATED.
2. DO NOT SCALE.
3. REMOVE ALL BURRS, SWARF AND SHARP EDGES.
4. CLEAN ALL WELDS, NO SPATTER, NO SLAG.
6. ALL WELDS TO BE 6mm FILLET UNLESS OTHERWISE STATED.

Scale

1st Angle Projection



Drawn
SJC

Date
May 2021

No.

- [A]
- [B]
- [C]
- [D]
- [E]
- [F]

Revision

Date

Title

GENERAL ARRANGEMENT

Project

3M ECO SHELTER 8 BIKES

Drg No.

REV