


# 12 Installation

## 12 - 1 Installation Method

EBLA09-16(DW1-DV3) / EBLA09-16(3DW1-3DV3) / EDLA09-16(DW1-DV3) / EDLA09-16(3DW1-3DV3)

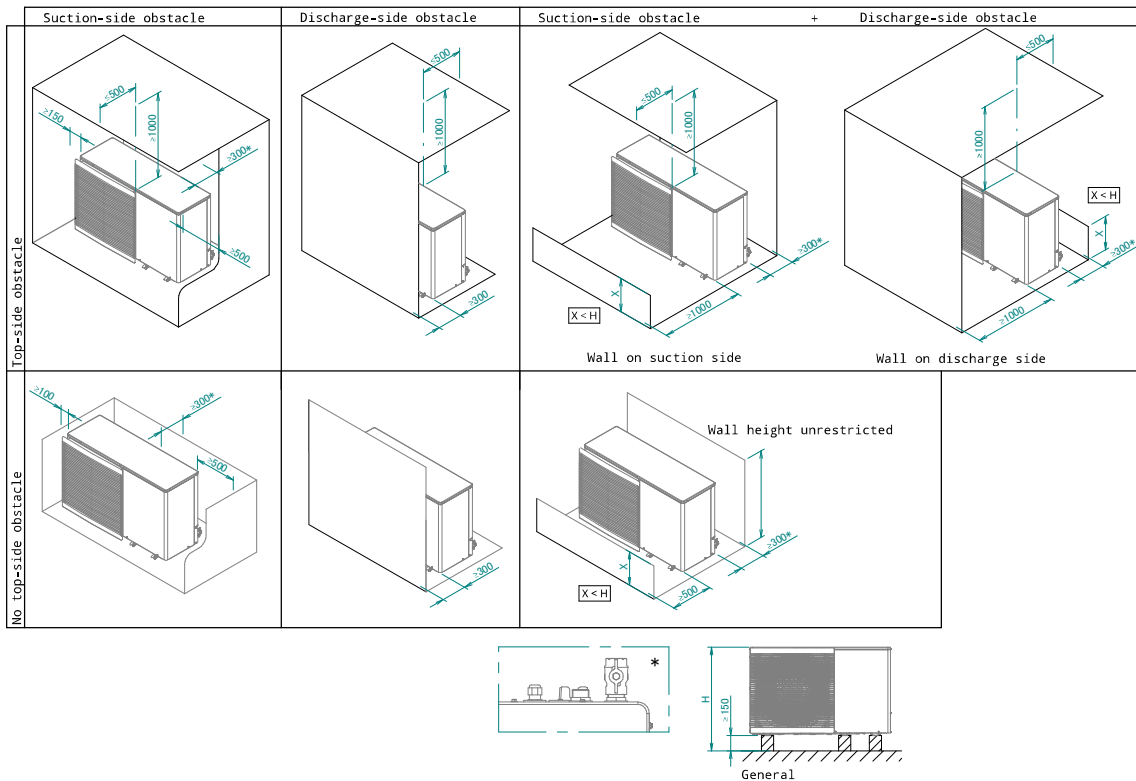

3D128957