


**EXISTING GROUND FLOOR PLAN WITH REMOVALS**  
SCALE 1:100 @ A3

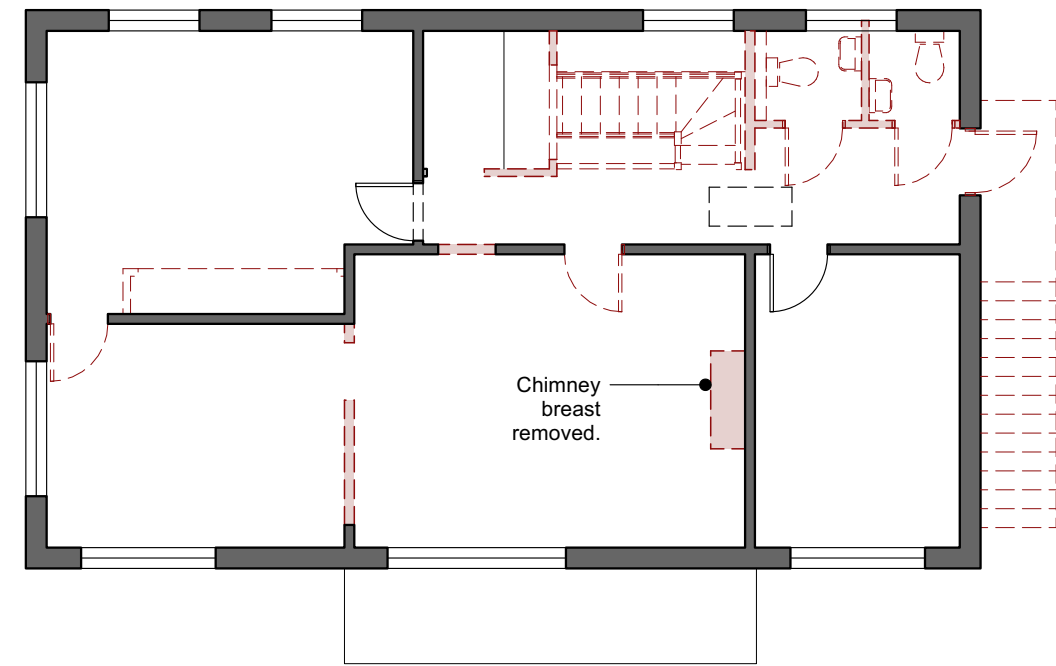

**EXISTING FIRST FLOOR PLAN WITH REMOVALS**  
SCALE 1:100 @ A3

