



# 7 Dimensional drawings

## 7 - 1 Dimensional Drawings




### EBLA09-16(DW1-DV3) / EDLA09-16(DW1-DV3)

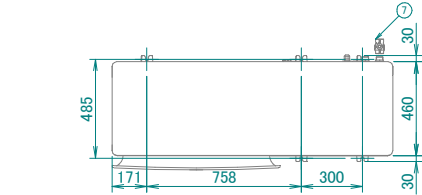

- ① Water in connection ·1"·
- ② Water out connection ·1"·
- ③ Wiring intake (low voltage wiring)
- ④ Wiring intake (high voltage wiring)
- ⑤ Wiring intake (power supply)
- ⑥ Backup heater power supply
- ⑦ Shut-off valve / filter (included accessory)

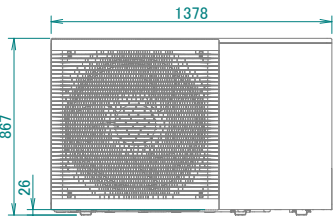


Total volume = ·0.598· m<sup>3</sup>

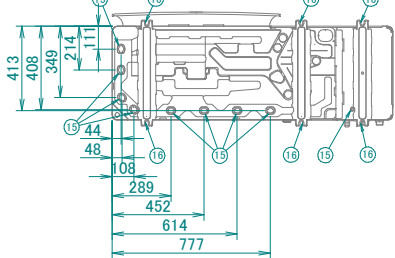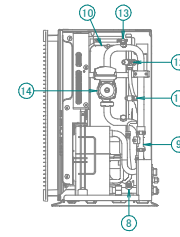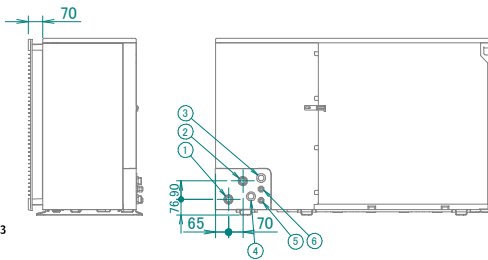


- ⑧ Drain valve water circuit
- ⑨ Flow sensor
- ⑩ Expansion vessel
- ⑪ Space heating water pressure sensor
- ⑫ Safety valve
- ⑬ Manual air purge valve
- ⑭ Pump
- ⑮ Drain outlet
- ⑯ ·6· holes for anchor bolts

3D129505A




### EBLA09-16(3DW1-3DV3) / EDLA09-16(3DW1-3DV3)

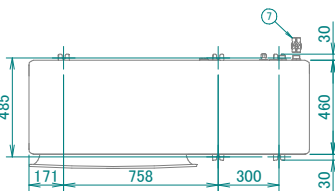

- ① Water in connection ·1"·
- ② Water out connection ·1"·
- ③ Wiring intake (low voltage wiring)
- ④ Wiring intake (high voltage wiring)
- ⑤ Wiring intake (power supply)
- ⑥ Backup heater power supply
- ⑦ Shut-off valve / filter (included accessory)

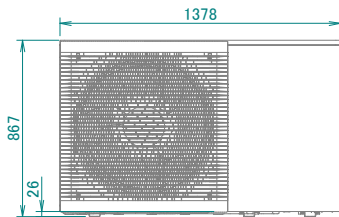

Total volume = ·0.598· m<sup>3</sup>

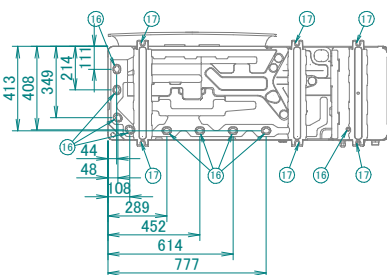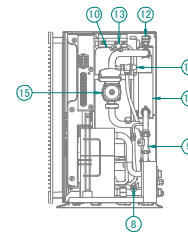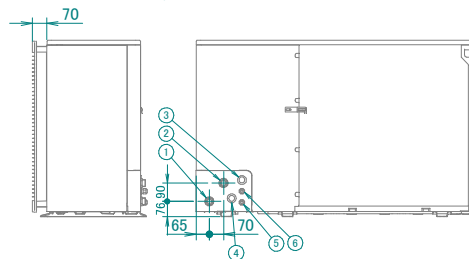

- ⑧ Drain valve water circuit
- ⑨ Flow sensor
- ⑩ Expansion vessel
- ⑪ Backup heater
- ⑫ Automatic air purge valve
- ⑬ Space heating water pressure sensor
- ⑭ Safety valve
- ⑮ Pump
- ⑯ Drain outlet
- ⑰ ·6· holes for anchor bolts

3D128950A