


WEST ELEVATION




NORTH / FRONT ELEVATION

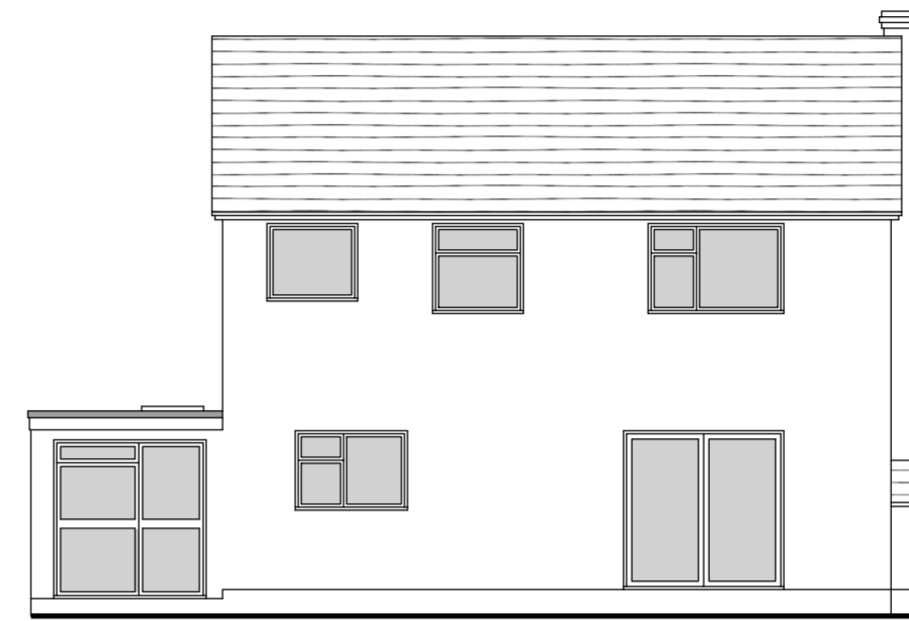

SOUTH / REAR ELEVATION




EAST ELEVATION

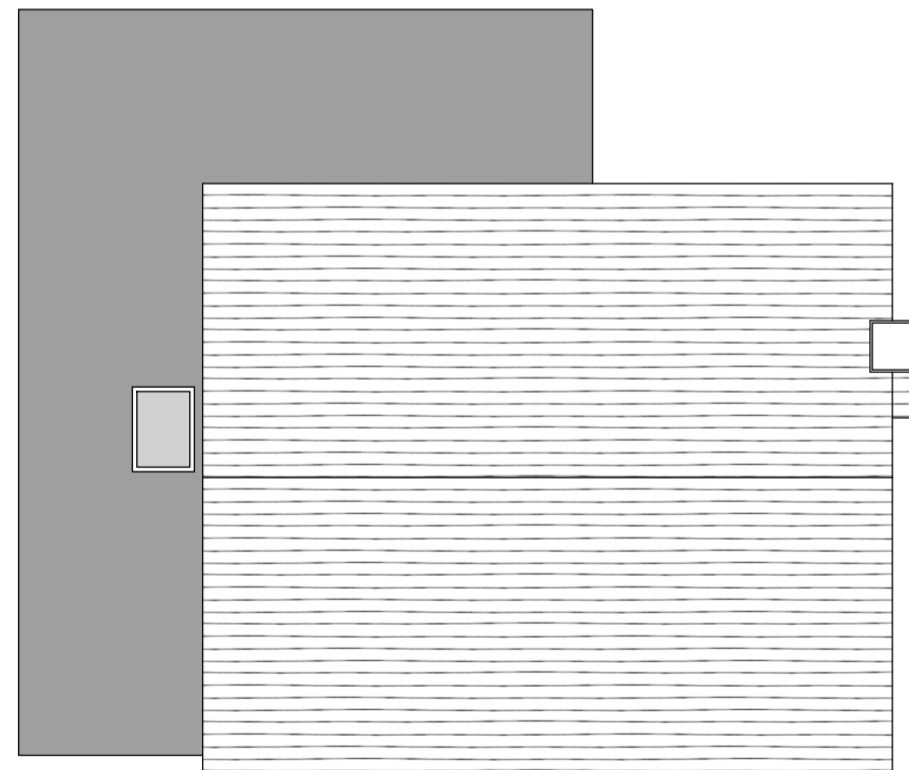

ROOF PLAN



FIRST FLOOR PLAN

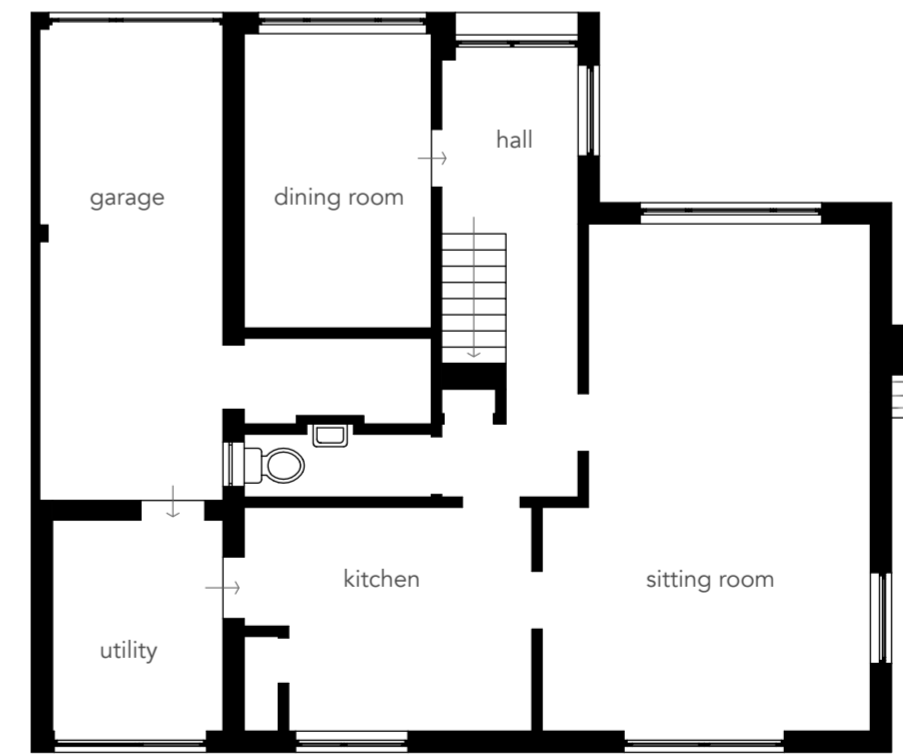

GROUND FLOOR PLAN

EXISTING MATERIALS:

- Plain tiles roof
- Felt flat roof membrane
- Brick and hung tile walls
- White uPVC windows and doors

0 scale 1 : 100 10m

all dimensions to be confirmed on site
all works to be carried out in accordance with current Building Regulations
drawings and design copyright of SE Architecture and may not be copied, altered or
reproduced without authority

project:

**2, Walnut Close. Cheltenham
GL52 3AG**

drawing:

**2 : Existing Plans and Elevations
1 : 100 on A2**

February 2024

SE Architecture
07814 685519
www.se-architecture.co.uk