


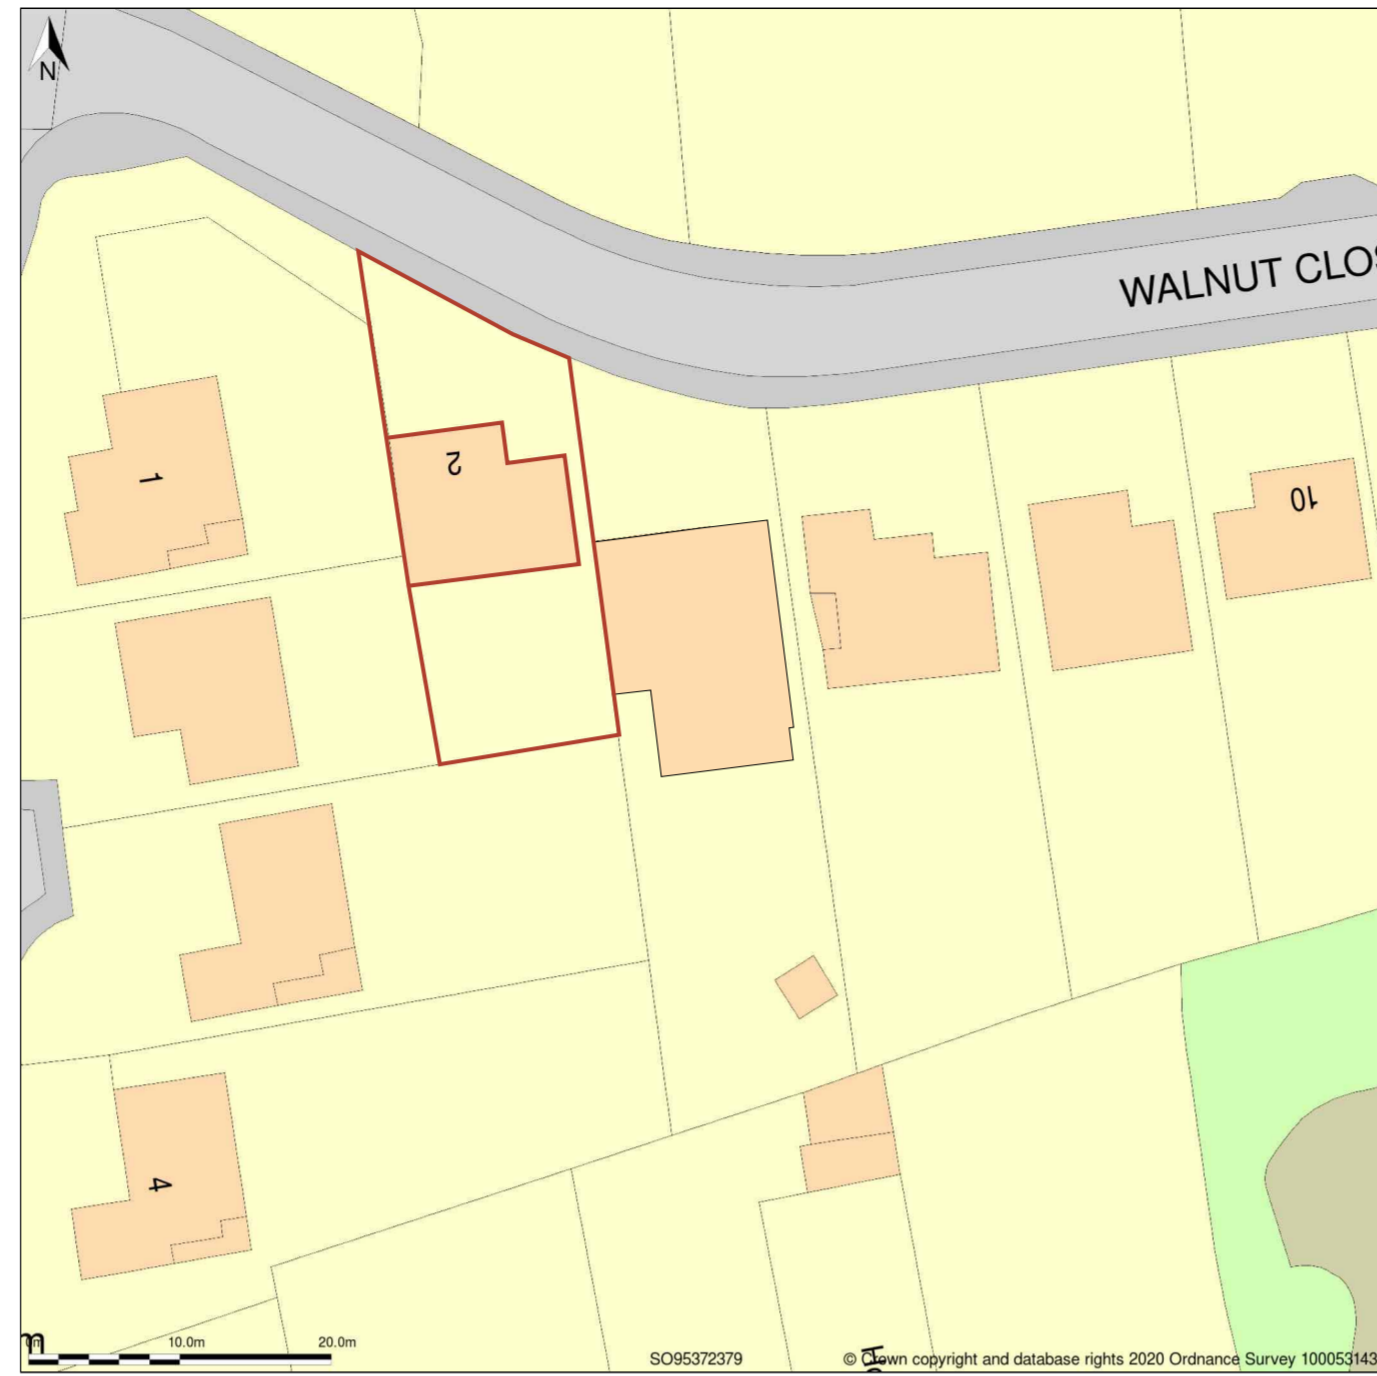

LOCATION PLAN 1 : 1250 @ A2



EXISTING SITE PLAN 1 : 500 @ A2



PROPOSED SITE PLAN 1 : 500 @ A2



EAST ELEVATION



EAST ELEVATION / COMPARISON TO 4 WALNUT CLOSE



NORTH / FRONT ELEVATION



SOUTH / REAR ELEVATION

all dimensions to be confirmed on site
all works to be carried out in accordance with current Building Regulations
drawings and design copyright of SE Architecture and may not be copied, altered or reproduced without authority

project:
**2, Walnut Close, Cheltenham
GL52 3AG**

drawing:
1 : Location and Site Plans

February 2024

SE Architecture
07814 68519
www.se-architecture.co.uk