


- KEY**
- Site Boundary - Solar, BESS, Hydrogen, EV Chargers
 - Hydrogen Production Facility
 - Ground Mounted Solar Panels
 - Roof Mounted Solar Panels
 - Area of Roof Mounted Solar
 - Inverter
 - Fence
 - CCTV Cameras
 - Battery Energy Storage System (BESS)
 - Substation Building
 - DNO Substation
 - Cable Routes
 - Electric Pole
 - EV Chargers and Stations

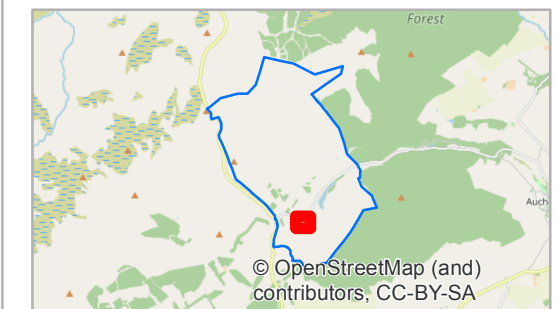

Coordinate System: British National Grid
 Projection: Transverse Mercator
 © Crown copyright and database rights 2023 Ordnance Survey 0100031673
 0 5 10 20 30 40 50 Meters
 1:1,000

ITPENERGISED

The James Hutton Institute

HydroGlen / 6084
 Supporting Environmental Information Report

Figure 3.3a
Site Layout Plan
Solar, BESS, Hydrogen, EV Chargers

Date: 20/02/2024	Lead: NH	Review: CK	Version: 3.0
---------------------	-------------	---------------	-----------------

NB. Either roof or ground solar PV array shall be developed.