




FRONT ELEVATION
(SOUTH FACING)

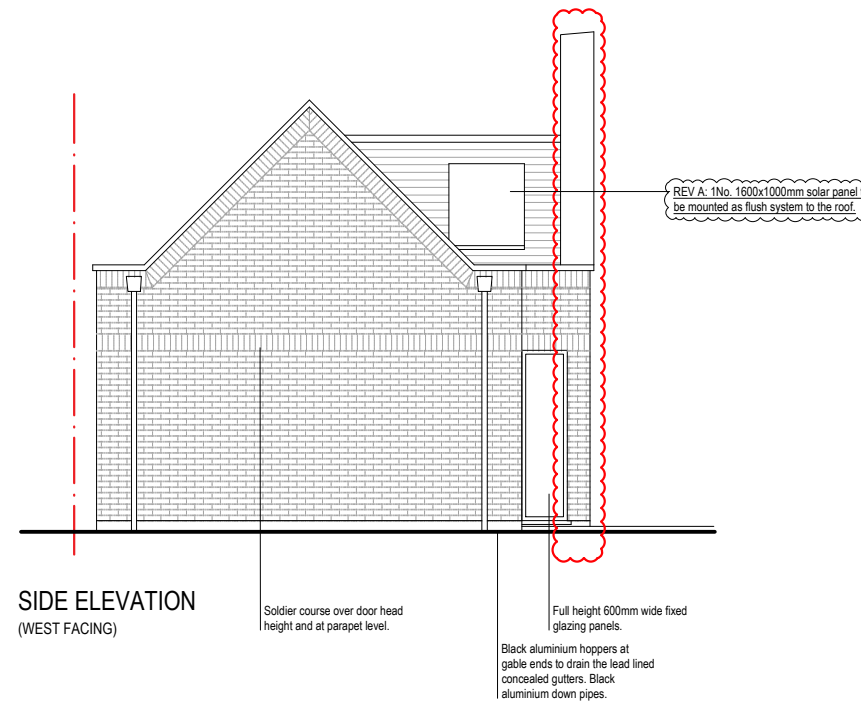

SIDE ELEVATION
(WEST FACING)

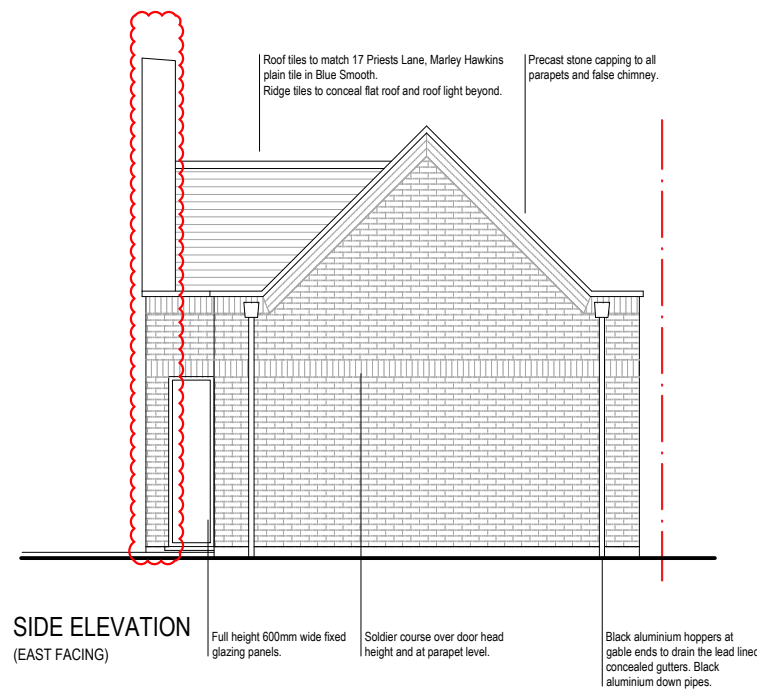

SIDE ELEVATION
(EAST FACING)

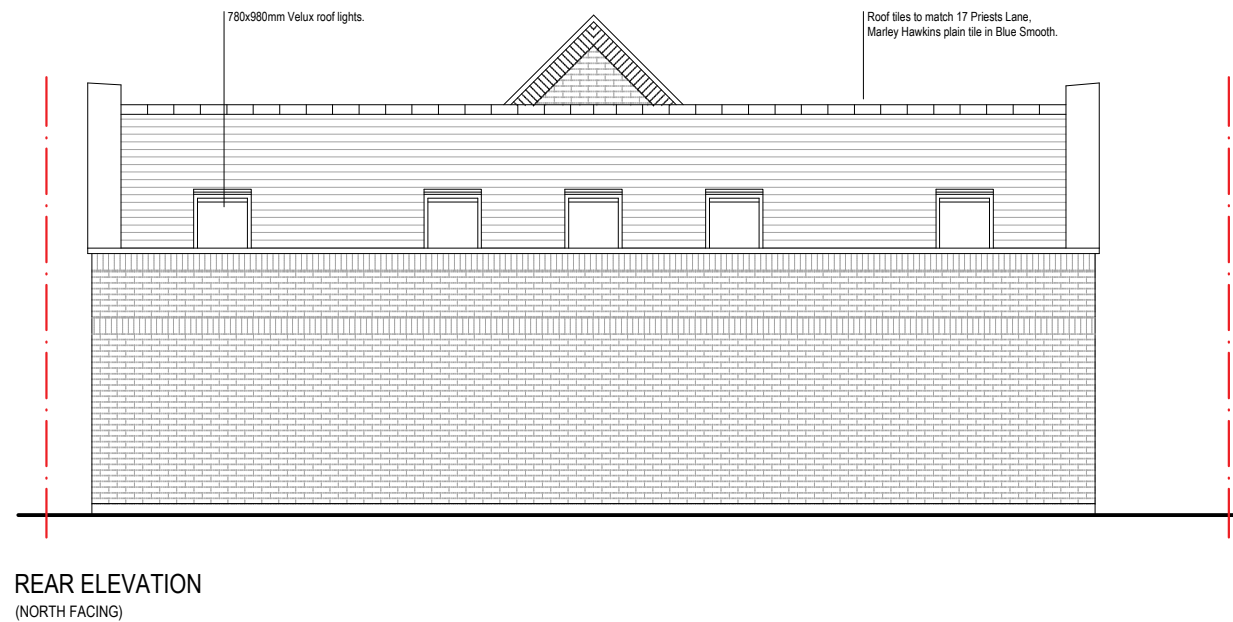

REAR ELEVATION
(NORTH FACING)

REV B: AH: Chimney removed. 07.02.2024
REV A: DR: Updates following technical design stage. 01.11.2022

ANDREW DAVISON ARCHITECTS

150 Hutton Road, Shenfield,
Essex CM15 8NL
Tel: 01277 221334 Fax: 01277 221358
Email: info@andrewdavison.co.uk
Website: www.andrewdavison.co.uk

Project:

**LTRO
17 PRIESTS LANE
SHENFIELD**

Drawing Title:

**ELEVATIONS
AS PROPOSED**

This drawing is the property of Andrew Davison Architects. Copyright is reserved by the company and the drawing is issued on the condition that it is not copied, reproduced, retained or disclosed to any unauthorised person, either wholly or in part without consent in writing. Figured dimensions only are to be taken from this drawing. All dimensions to be checked on site before any work is put in hand. If in doubt please ask.

Andrew Davison Architects is a trading name of Andrew Davison Architects Limited.
Registered in England & Wales, No. 8984194, Registered Office: Lynwood, Chestnut Walk, Little Baddow, Chelmsford, Essex CM3 4SP

Scale:	Drawn:	Date:
1:100@A3	DR	01.11.2022

Job No:	Drawing No:	Revision:
1698	PL04	B