

SHEET P202
B

A
SHEET P201

A

B

NEW EXTENSION WITH ROOF OF RECLAIMED
TILES ON BATTENS, ON SINGLE PLY ROOF
MEMBRANE ON 170mm RIGID PIR INSULATION
ON VAPOUR CONTROL LAYER ON 18mm OSB

NEW INSULATED ROOF WITH BITUMINOUS
MEMBRANE AND ROOFLIGHT ON GARAGE UPGRADE

EXISTING EXTENSION REMOVED. NEW INSULATED
ROOF WITH BITUMINOUS ROOF MEMBRANE EXTENDS
OVER AREA OF NEW AND PREVIOUS REAR
EXTENSIONS, WITH TWO ROOFLIGHTS INCLUDED

GREY CONCRETE TILE
TO MATCH EXISTING

ROOF OF SIDE EXTENSION.
RECLAIMED CONCRETE
ROOF TILES

ROOF OF REAR EXTENSION.
BITUMEN ROOF MEMBRANE

BITUMINOUS MEMBRANE
ROOFING TO NEW EXTENSIONS


3770

RIDGE LINE ABOVE

6280

6400

NEIGHBOURING PROPERTY (SEMI-DETACHED)

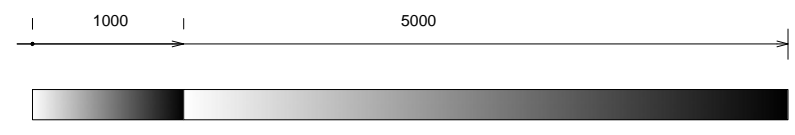

PLANNING PERMISSION APPLICATION	17.02.2024
DISCRIPTION	DATE
19 NURSERY CLOSE	
1ST FLOOR – PROPOSED	
SERIES 19-PXXX	SHEET: P101
1:50 @ A3	REVISION: 00

