



Existing Ground Floor

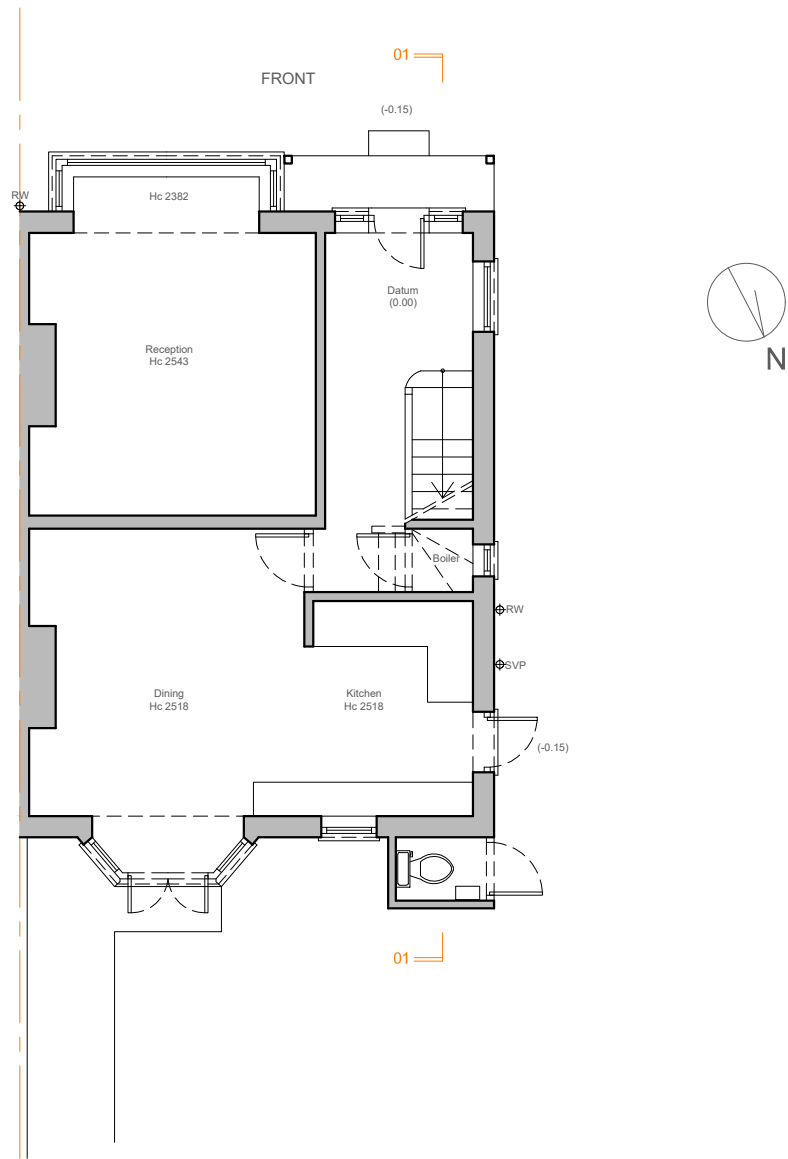

Existing First Floor

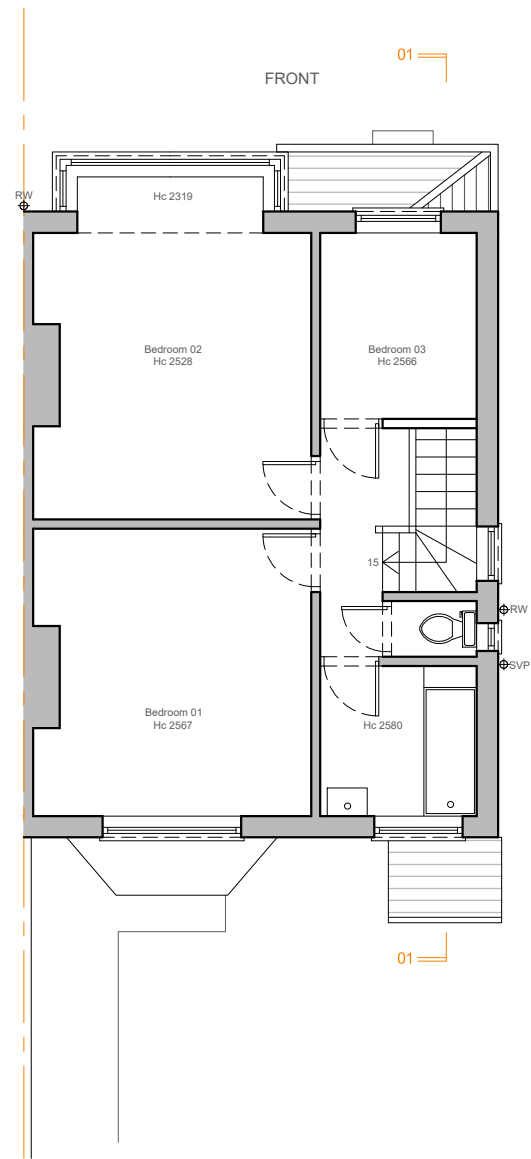

Existing Roof Plan

