


This drawing is solely for the purposes of obtaining planning/building warrant approval. The drawing may be suitable for constructional purposes but it may be necessary to augment and/or amend this information for this purpose. No liability will be accepted for any omission on this drawing should the drawing be used for constructional purposes.

This drawing, its contents and all information contained therein is protected by copyright. This drawing is for preliminary or planning purposes only unless specifically noted otherwise below, and does not constitute a construction issue drawing.

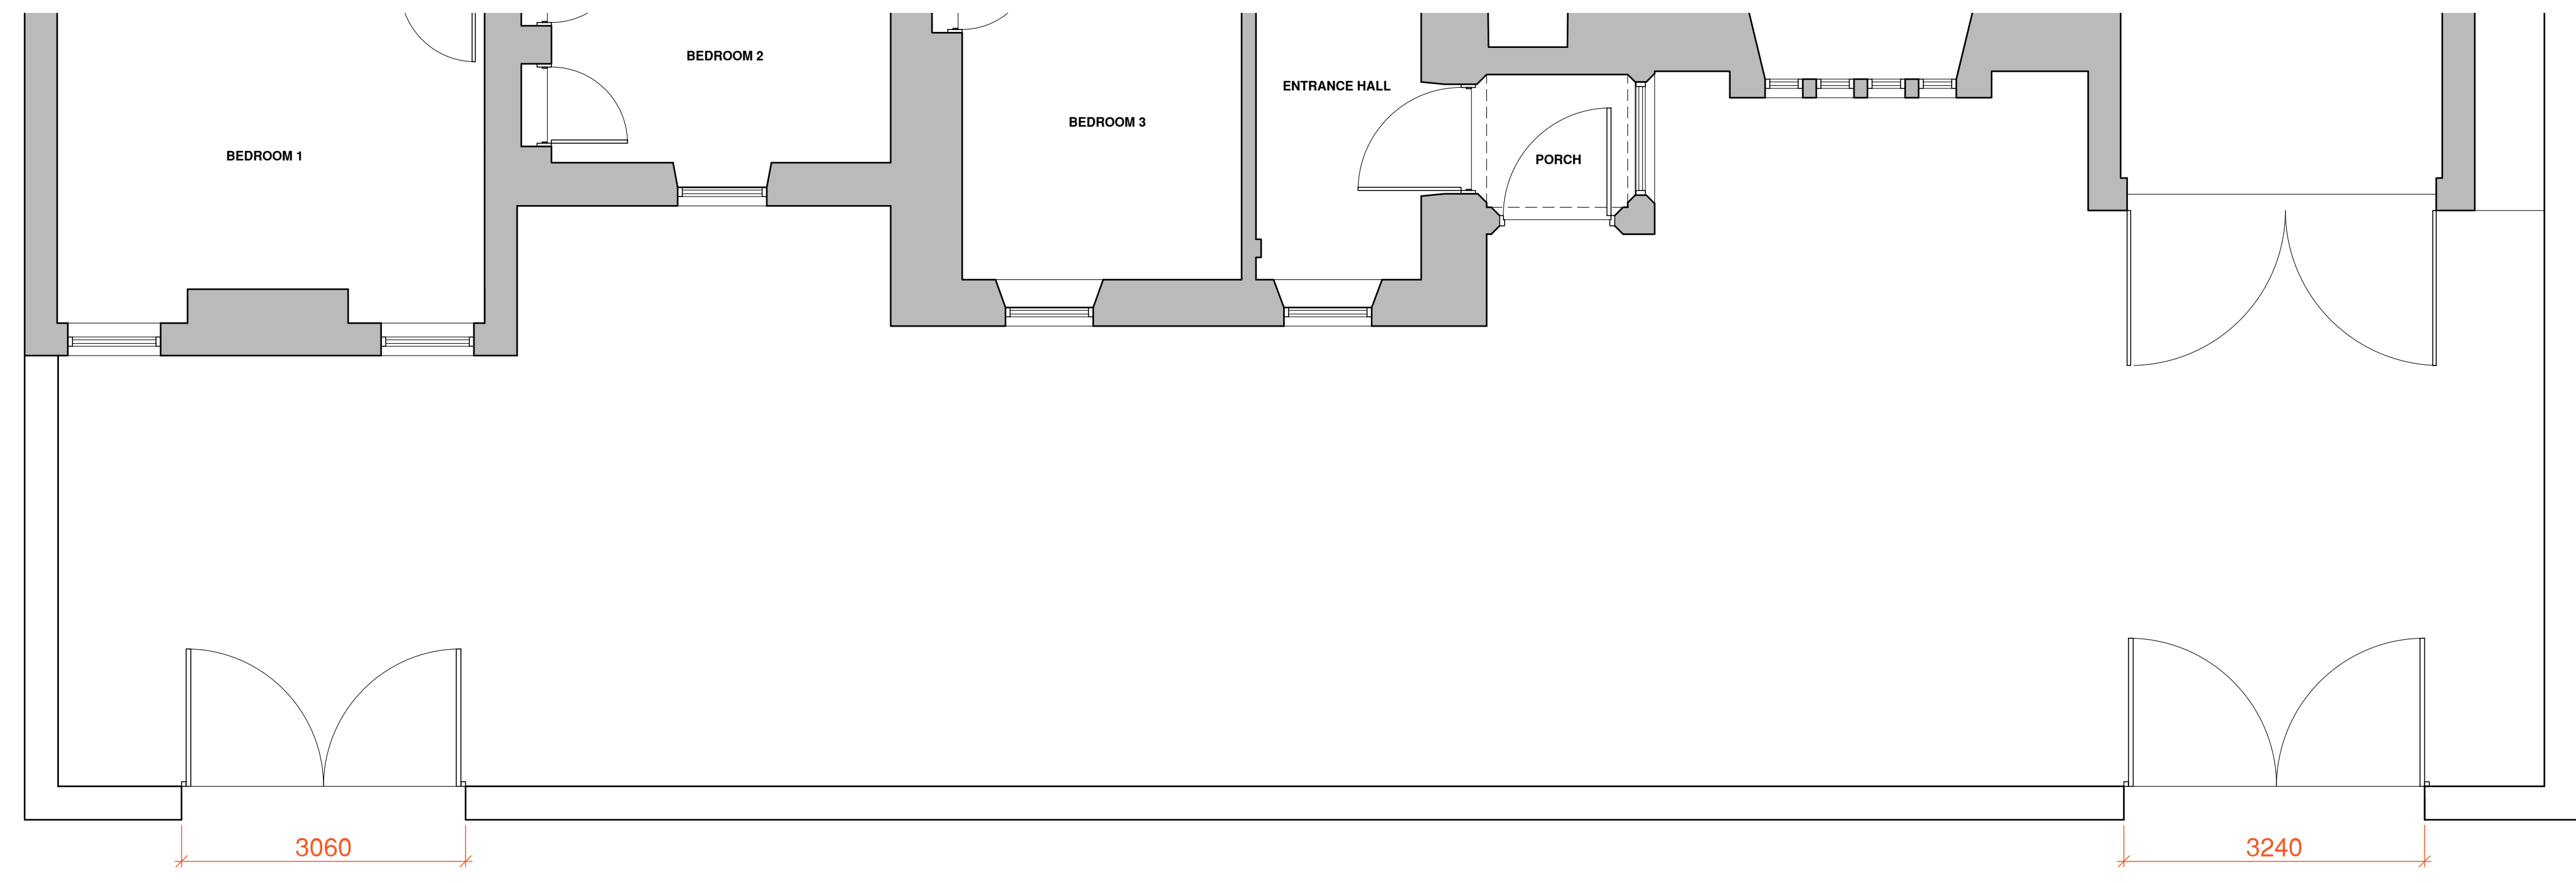

ENTRANCE PLAN AS EXISTING
SCALE 1:50



ENTRANCE ELEVATION AS EXISTING
SCALE 1:50



REV	DATE	DESCRIPTION	BY	CHECKED

Thomson Hunter Associates
 post@thomsonhunter.co.uk | 01563 524171
 Alterations to Dwelling
 36 South Beach, Troon, KA10 6EF
 Andy Kerr
 Entrance Plan and Elevation as Existing
 drawn: CL | checked: KR
 scale: 1:50 @ A1 | date: 25.01.24
23.253.02(006)