




Roof Plan

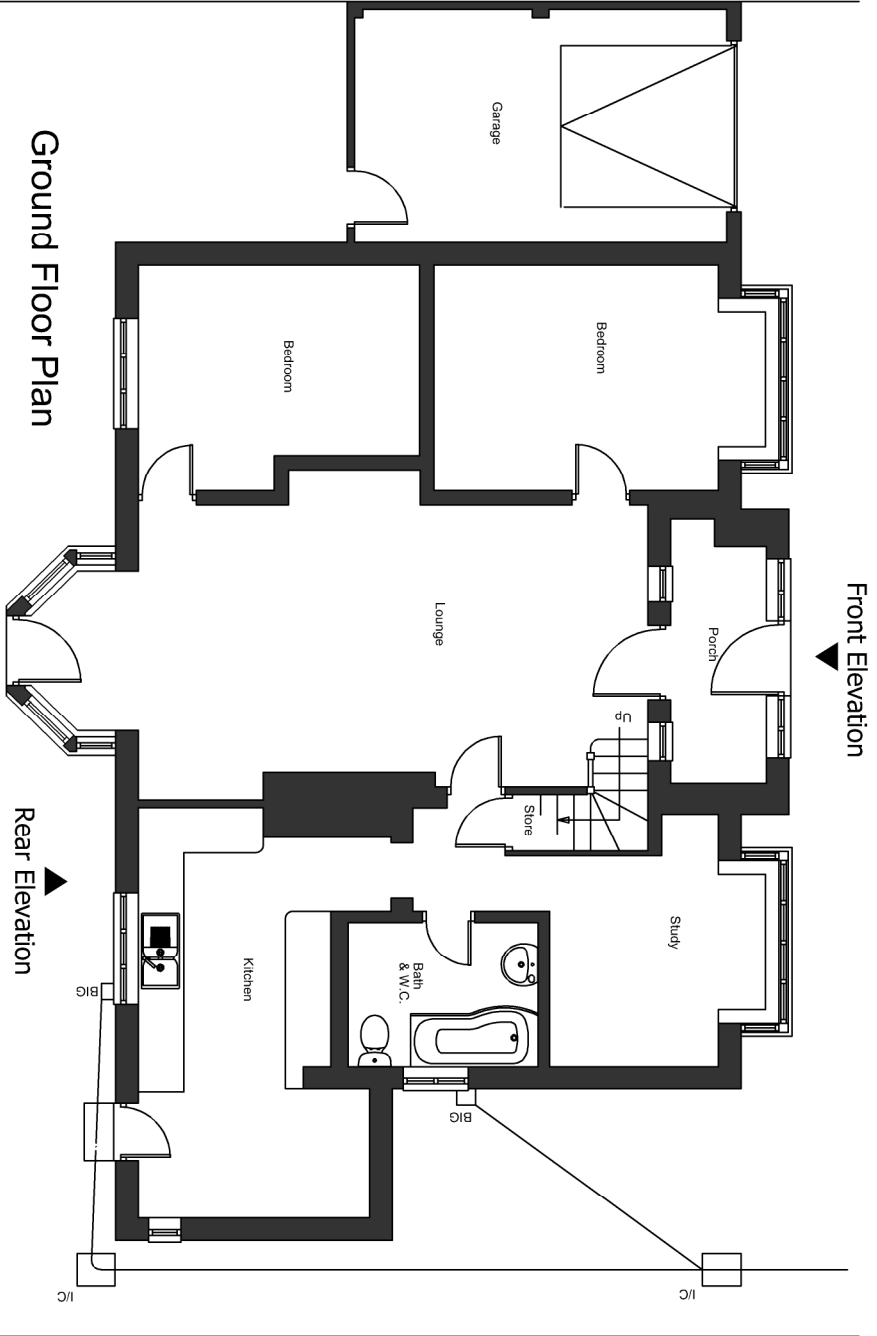


Ground Floor Plan

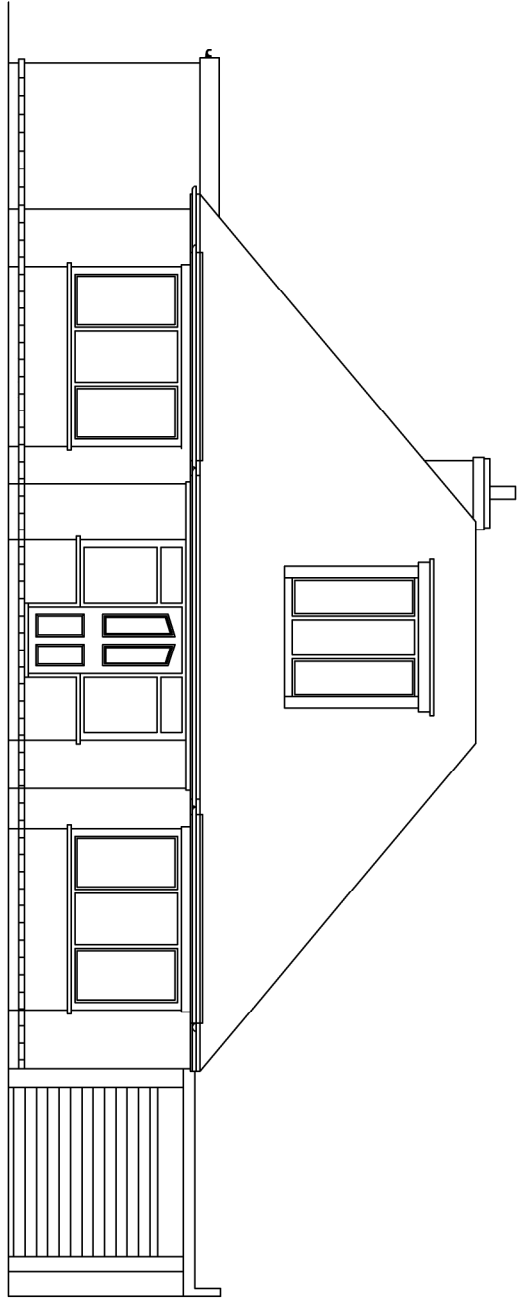


Front Elevation

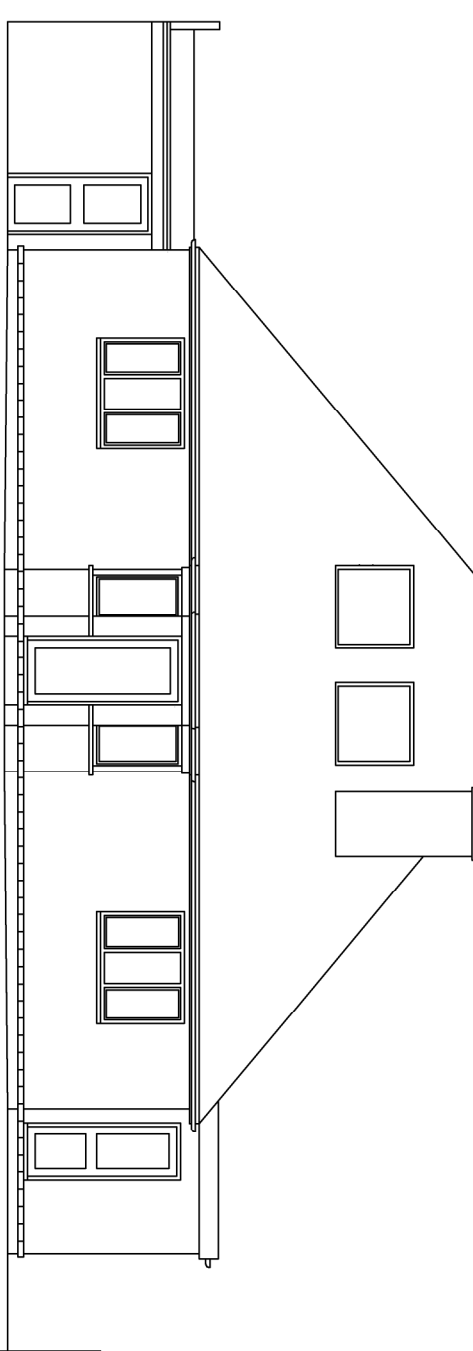

Rear Elevation

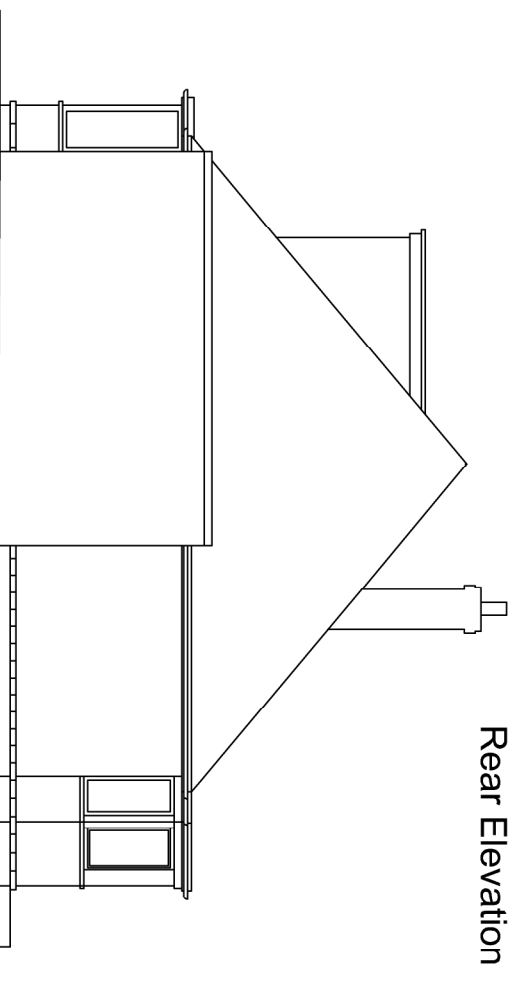

Side Elevation

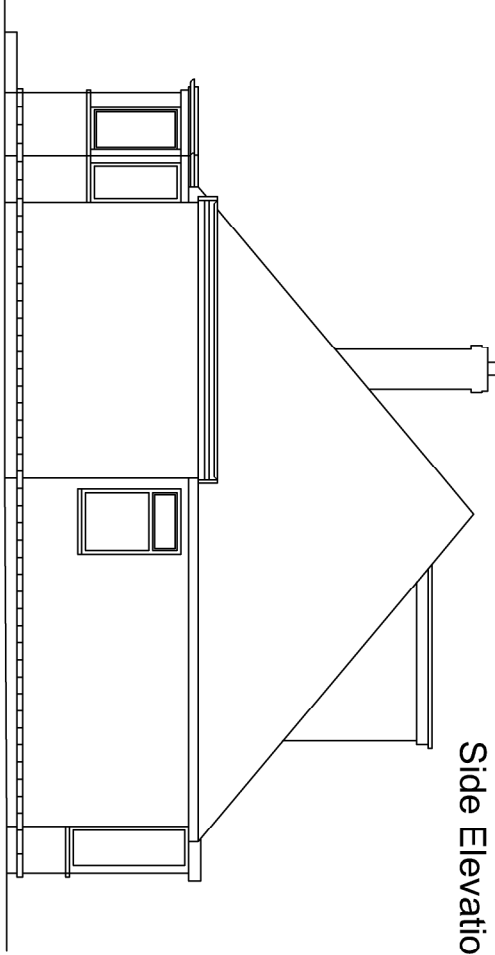

Side Elevation



CLIENT
12 Kings Avenue
Birchington
Kent

PROJECT
Single Storey Extension
to rear of dwelling

DRAWINGS
Existing Plans and Elevations

SCALE	DRAWN BY	DATE
1:100@A3	MMW	16.12.23
DRAWING NO.	REV	
231216-E-001		