




- Notes). 1). Windows 1.6 u-value, double glazed and trickle vent with k glazing
- 2). smoke detector linked to maions supply
- 3). velux windows with doible rafters bolte together at 400mm c/c with m12 bolts
- 4). All door s to habitable rooms to be F30 wityh intumescent strips and self-closing on second floor

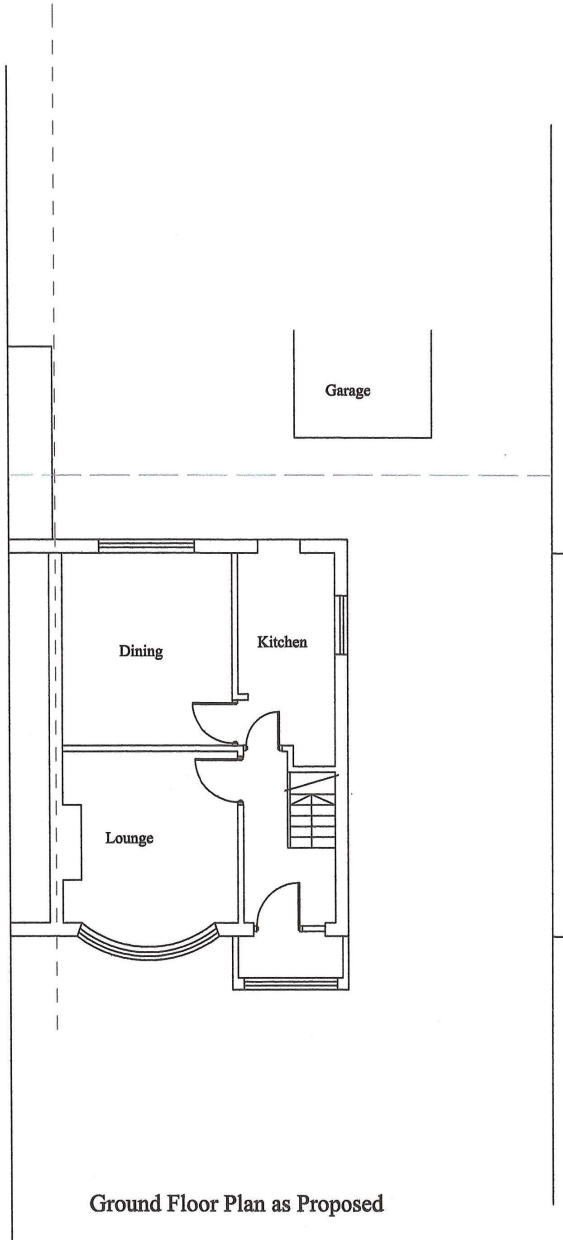

Ground Floor Plan as Proposed

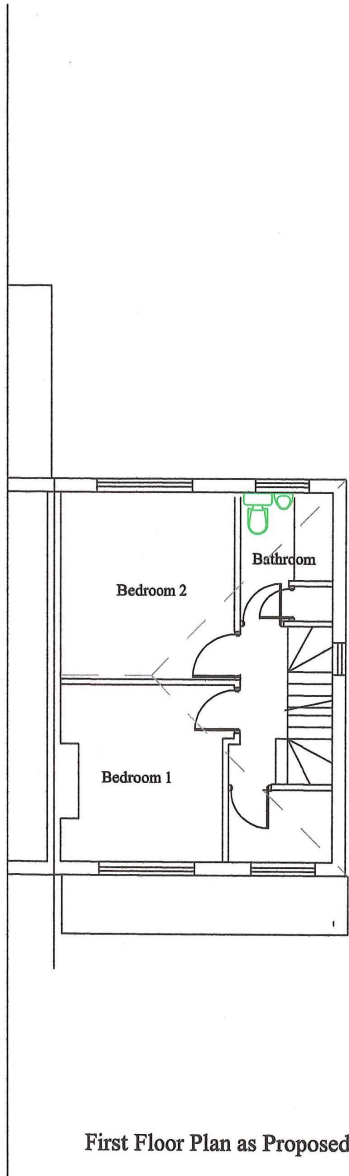


First Floor Plan as Proposed

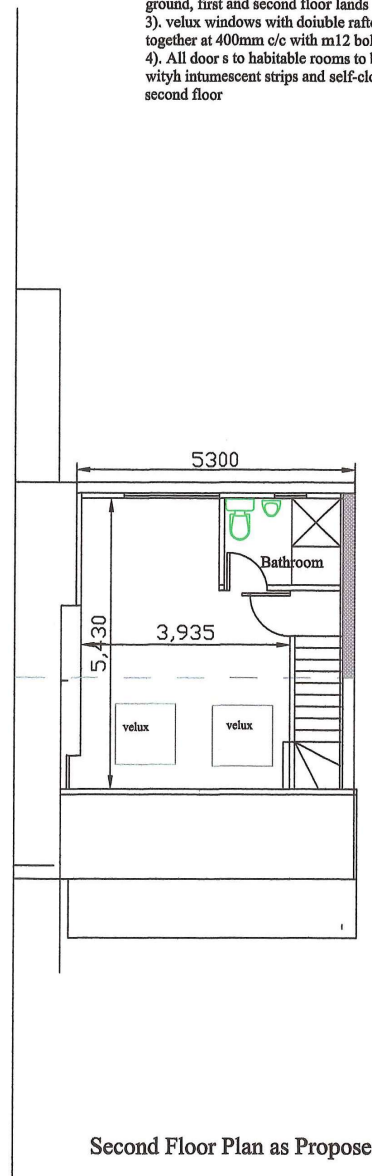

Second Floor Plan as Proposed

A3 Paper Size

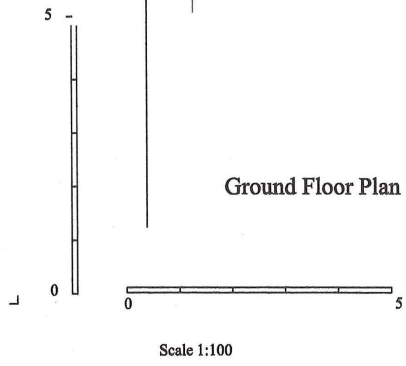

REVISIONS.			CONTRACT.		DETAIL.
NO.	DETAILS.	DATE	Proposed Extension and Conversion to flats at 61/63 Beechwood Drive, Watford		
			CLIENT.		Plans as Proposed  DRAWING NO. mp.20075
			DRAWN. rgl	DATE. july 03	
			REVISION.	SCALE. 1:100	
			STATUS.		