


1 PROPOSED SITE LAYOUT
1 : 500

NOTES

- 1 THE ORIGINAL SIZE OF THIS DRAWING IS A3
- 2 THIS IS TO BE READ IN CONJUNCTION WITH ALL RELEVANT ARCHITECTS, ENGINEERS, SERVICES ENGINEERS AND OTHER SPECIALISTS DETAILS/DRAWINGS AND THE SPECIFICATION.
- 3 ALL DIMENSIONS ARE IN MILLIMETERS
- 4 ALL LEVELS ARE IN METERS.
- 5 ALL DIMENSIONS ARE TO BE CONFIRMED AND CHECKED ON SITE PRIOR TO COMMENCEMENT OF FABRICATION DRAWINGS AND / OR SITE WORKS.
- 6 ALL STEELS TO BE FIRE PROTECTED TO BUILDING CONTROL REQUIREMENTS
- 7 ALL WORKS ARE TO BE CARRIED OUT IN ACCORDANCE WITH ALL RELEVANT BRITISH STANDARDS, CODES OF PRACTICE, BUILDING REGULATIONS, HEALTH AND SAFETY REQUIREMENTS AND MANUFACTURERS RECOMMENDATIONS.
- 8 CONCRETE MIX TO BE DESIGNATED MIX RC35
- 9 DO NOT SCALE FROM THIS DRAWING.

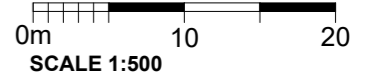

2 1-500
1 : 500

Rev	Description	Date
A	updated	13/01/24
B	scale amended	12/02/24
C	updated	22/02/24



12 Church Road, Pembury,
Tunbridge Wells TN2 4BS
e-mail :
TEL: 07946775594
chris@cjhardingdesign.co.uk

PROJECT TITLE STANGE LARKS FIELD HARTLEY
DRAWING TITLE PROPOSED BLOCK PLAN

CLIENT PAYNES		
DATE 17/12/23	DRAWN c.j.h	
SCALE (@ A3) 1 : 500	DRAWING No. 038-2023 - 14	rev. C