

Larks Field


sheldon

strange

deltone

greenways


pentann

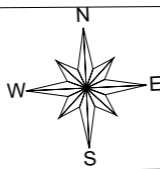

**1** EXISTING BLOCK PLAN  
1 : 500

**NOTES**

- 1 THE ORIGINAL SIZE OF THIS DRAWING IS A3
- 2 THIS IS TO BE READ IN CONJUNCTION WITH ALL RELEVANT ARCHITECTS, ENGINEERS, SERVICES ENGINEERS AND OTHER SPECIALISTS DETAILS/DRAWINGS AND THE SPECIFICATION.
- 3 ALL DIMENSIONS ARE IN MILLETERS
- 4 ALL LEVELS ARE IN METERS.
- 5 ALL DIMENSIONS ARE TO BE CONFIRMED AND CHECKED ON SITE PRIOR TO COMMENCEMENT OF FABRICATION DRAWINGS AND / OR SITE WORKS.
- 6 ALL STEELS TO BE FIRE PROTECTED TO BUILDING CONTROL REQUIREMENTS
- 7 ALL WORKS ARE TO BE CARRIED OUT IN ACCORDANCE WITH ALL RELEVANT BRITISH STANDARDS, CODES OF PRACTICE, BUILDING REGULATIONS, HEALTH AND SAFETY REQUIREMENTS AND MANUFACTURERS RECOMMENDATIONS.
- 8 CONCRETE MIX TO BE DESIGNATED MIX RC35
- 9 DO NOT SCALE FROM THIS DRAWING.

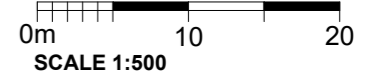

**2** 1-500 block  
1 : 500

Rev	Description	Date
A	scale bar revised	12/02/24



12 Church Road, Pembury,  
Tunbridge Wells TN2 4BS  
e-mail :  
TEL: 07946775594  
chris@cjhardingdesign.co.uk

PROJECT TITLE  
STRANGE LARKS FIELD HARTLEY  
LONGFIELD

DRAWING TITLE  
EXISTING BLOCK PLAN

CLIENT  
PAYNES

DATE 17/12/23	DRAWN c.j.h
------------------	----------------

SCALE (@ A3) 1 : 500	DRAWING No. 038-2023-04	rev. A
-------------------------	----------------------------	-----------