



Door Design and Cross Sections:




**STEPPED**

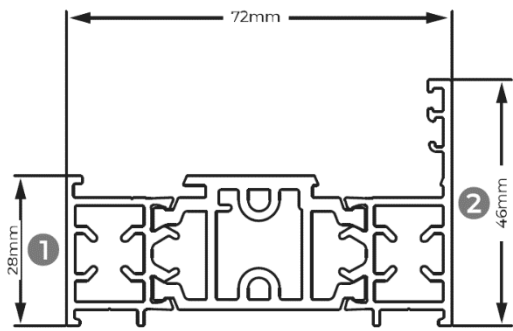


**SP100**  
SMALL OUTER FRAME

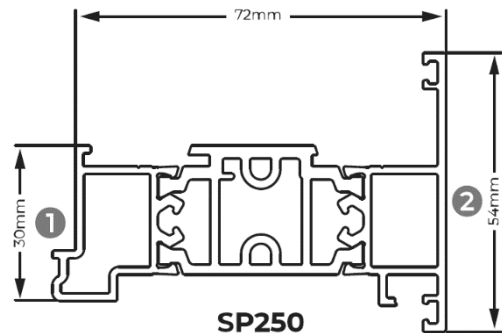

**SP250**  
MEETING STILE

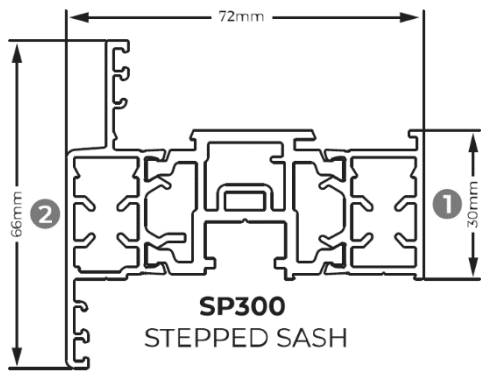

**SP300**  
STEPPED SASH

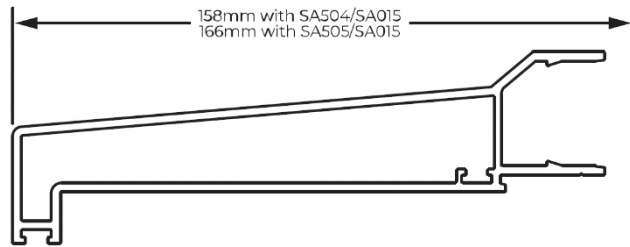

**SA011**  
STD CILL NOSE