


east elevation 1:100

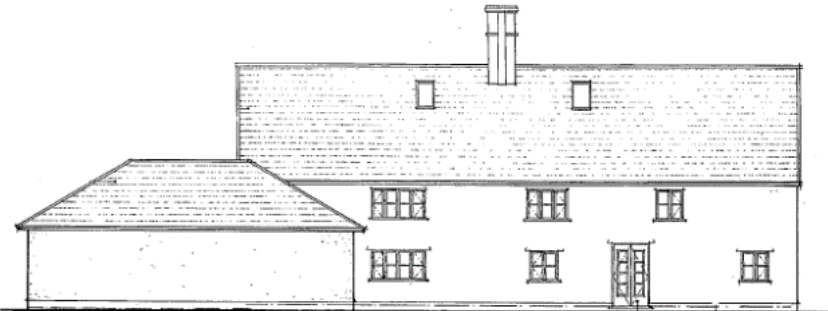

west elevation 1:100



South elevation 1:100




North elevation 1:100


Existing elevations

HOLLY COTTAGE, LONG THURLOW


DAVID BROWN & PAUL SCARLETT
CHARTERED ARCHITECTS
Old School Studios, 140 Eastgate, Bury St Edmunds IP33 1XX
Telephone 01284 768800 Facsimile 01284 702880

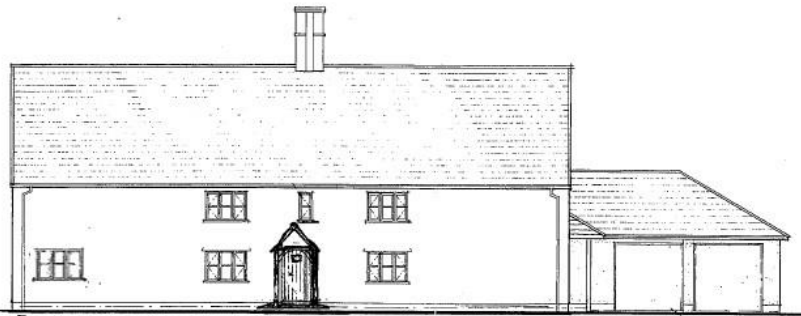

east elevation 1:100

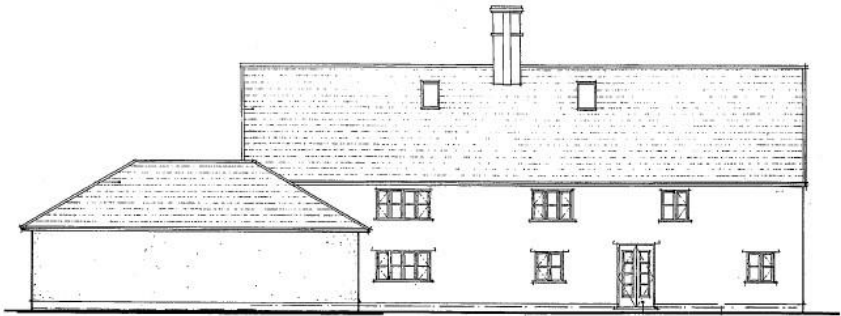

west elevation 1:100

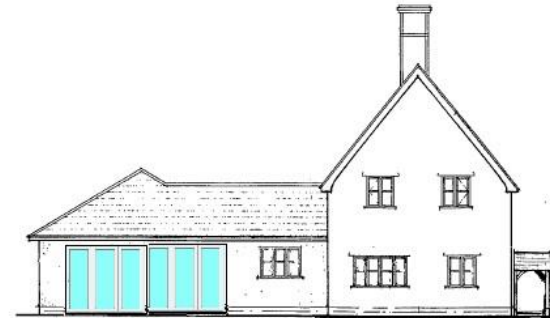

South elevation 1:100



North elevation 1:100

Proposed elevations

HOLLY COTTAGE, LONG THURLOW

DAVID BROWN & PAUL SCARLETT
CHARTERED ARCHITECTS
Old School Studios, 140 Eastgate, Bury St Edmunds IP33 1XX
Telephone 01284 768800 Facsimile 01284 702880