



Front Elevation

1:50

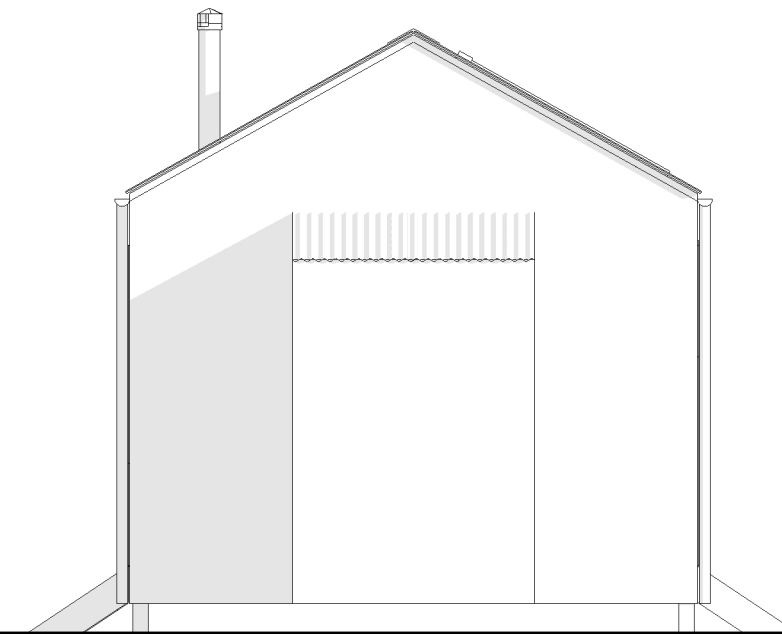


Side Elevation 1

1:50

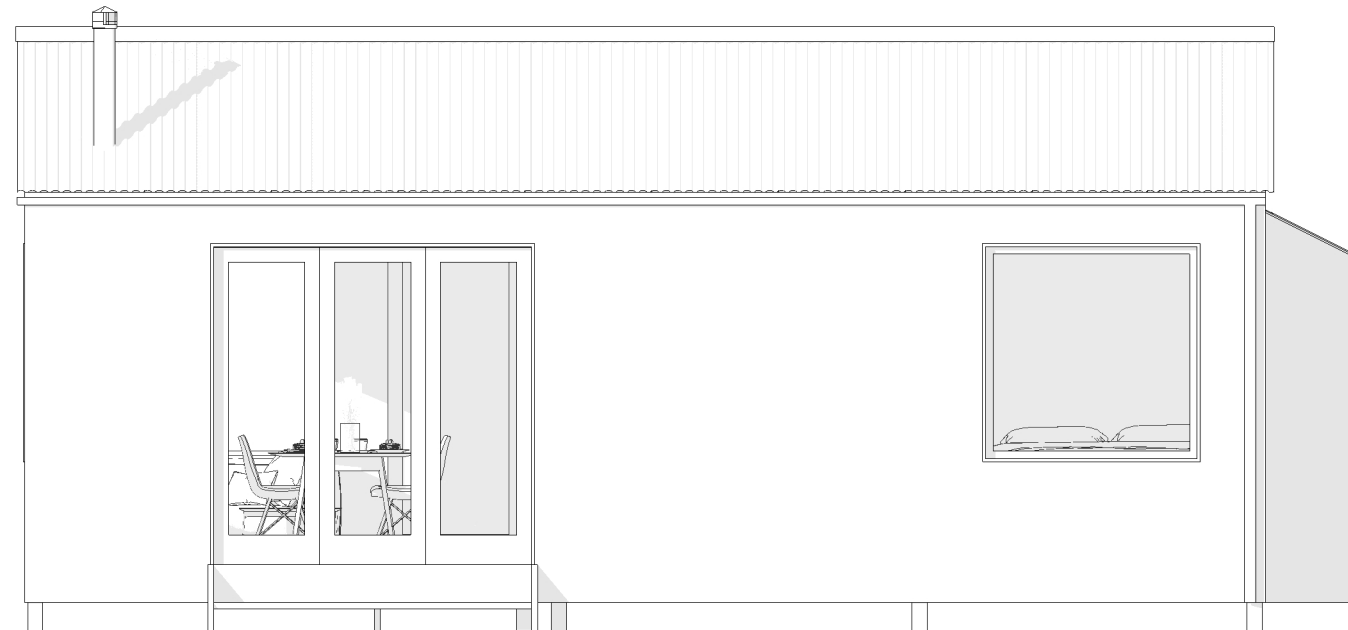

Rear Elevation

1:50

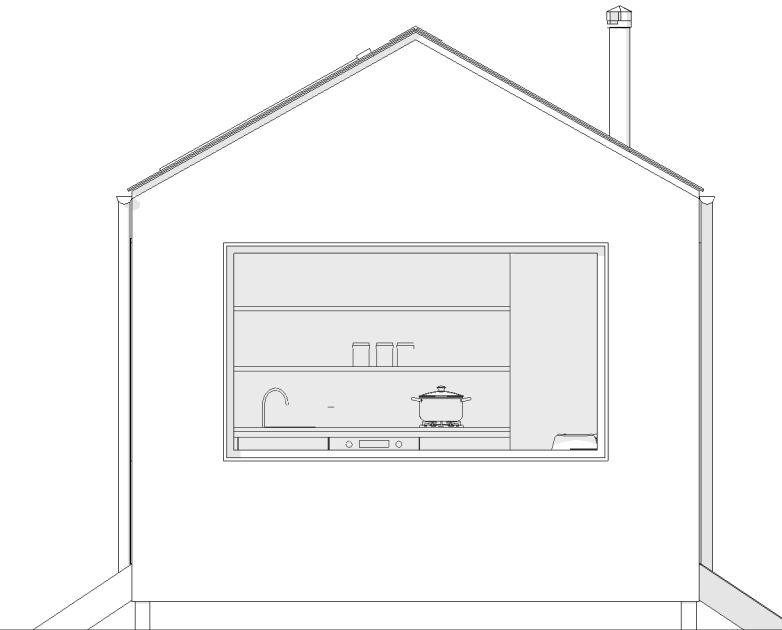

Side Elevation 2

1:50



12 Church Avenue,
Bristol, BS5 6DY
crownandcanopy.com
07837 162 452

Notes

Do not scale from this drawing for construction purposes. Check all dimensions and conditions on site prior to setting out or manufacturing. Report discrepancies between site, drawing or specification to the Architect.

This drawing is to be read in conjunction with the relevant consultant's specifications and schedules. All structural work is to be carried out in accordance with the Structural Engineers details and calculations. Precise positions of all fixtures and fittings are subject to confirmation on site.

All works to be carried out in accordance with current Health & Safety, including CDM regulations. All works to comply with current British standards and regulations, codes of practice and Building Regulations, and appropriate European standards.

This drawing is the copyright of the owners.



Issued 20.02.2024
Revision -
Scale 1:50
Paper Size A3
Stage Planning
Site Address Twistgates Farm Cottages,
Upottery, Honiton, EX14 9PE

Proposed Elevations

Twistgates Farm
TWI-P11