
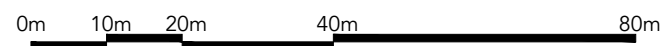


Notes:
 Do not scale from this drawing for construction purposes. Check all dimensions and conditions on site prior to setting out of manufacturing. report discrepancies between site, drawing or specification to the Architect. This drawing is to be read in conjunction with the relevant consultant's specification and schedule. All structural work is to be carried out in accordance with the Structural Engineer's details and calculations. Precise positions of all fixtures and fittings are subject to confirmation on site. All works to be carried out in accordance with current Health & Safety, including CDM regulations. All works to comply with current British standards and regulations, codes of practice and Building Regulations, and appropriate European standards. This drawing is the copyright of the owners.

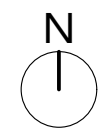

Issued	20/02/2024
Revision	-
Scale	1:1000
Paper Size	A3
Stage	Planning
Site Address	Twistgates Farm Cottages, Upottery, Honiton, EX14 9PE

Existing Site Plan
 Twistgates Farm
 TWI-P02