


Dr. No: DG23077-1-1

Notes:

- COPYRIGHT OF THIS PLAN IS HELD BY DOUGLASS GEOMATICS LTD. NO RESPONSIBILITY IS TAKEN FOR AMMENDMENTS BY OTHERS. DO NOT SCALE FROM COPIES.
- THE ORIGIN, DATUM & ORIENTATION OF THE SURVEY GRID IS TO BE CHECKED PRIOR TO COMMENCEMENT OF SITE WORK.
- LEVELS ARE RELATED TO SURVEY CONTROL STATION 901. SEE TABLE FOR VALUE
- LEVELS AT KERB RELATE TO ROAD CHANNEL.
- PIPE DIAMETERS ARE ESTIMATED BY SURFACE INSPECTION.
- SURVEYED BOUNDARIES DO NOT INFER THE LEGAL BOUNDARIES


KEY:

AV	AIR VENT	MH	MANHOLE
BD	BOLLARD	MKR	MARKER
BG	BUILDING	MS	MILE STONE
BS	BUSH	CHB	OVERHEAD BUILDING
BT	TELECOMS INSP. COVER	OHL	OVERHEAD CABLE
BWF	BARBED WIRE FENCE	PRF	POST & RAIL FENCE
CB	CRASH BARRIER	PWF	POST & WIRE FENCE
CBF	CLOSE BOARDED FENCE	RF	RODDING EYE
CL	COVER LEVEL	RNI	ROAD MARKING
CPWF	CONC. POST & WIRE FENCE	RG	RAILING
CS	CHANGE OF SURFACE	RH	RETAINING WALL
D	DIAMETER	RVR	RIVER
DK	DROP KERB	RV	RAILING
EIC	ELECTRICAL INSP. COVER	SMH	STORM MANHOLE
EP	ELECTRICITY POLE	SM	STORM MANHOLE
FE	FENCE	SOF	SOFFIT LEVEL
FFL	FINISH FLOOR LEVEL	SV	STOP VALVE
FH	FIRE HYDRANT	SWL	STONE WALL
FMH	FOUL MANHOLE	SY	STAY
FP	FLAG POLE	TS	TOP OF BANK
G	GULLY	TCB	TELEPHONE KIOSK
GP/GT	GATE	TRK	TRACK LINE
GSV	GAS STOP VALVE	TK	TOP OF KERB
HE	HEDGE	TP	TELEPHONE POLE
HF	HEDGE FACE	VE	VERGE
IC	INSPECTION COVER	VT	VENT
IL	INVERT LEVEL	WF	WOODEN FENCE
KB	KERB	WL	WALL
LP	LAMP POST	WM	WATER METER

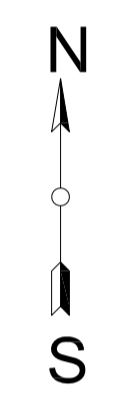

Amendments:

Rev	Date	Description

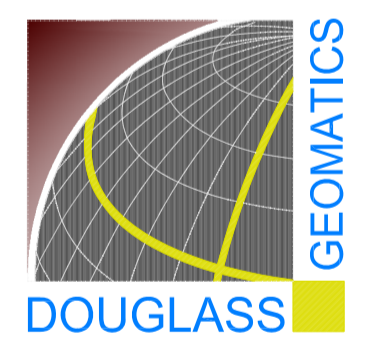

TREVEAN, ROSELAND CRESCENT,
TREGONY, TRURO,
CORNWALL, TR2 5SA
01872 530 777 & 07967 819 527
e-mail:
jon@doulassgeomatrics.co.uk

Client:
Becky Orchard

Title / Location:
**Walmer, Trennison,
Portloe, Cornwall**

Description:
Topographic Survey

Scale: 1:100 @ A1
Drawn: RJH Checked: JD
Date: 06.09.23
Dr. No: DG23077-1-1

SURVEY STATIONS			
Name	Easting	Northing	Height
901	193973.634	40198.066	92.198
902	193963.899	40163.519	90.936

