




south = 1:500

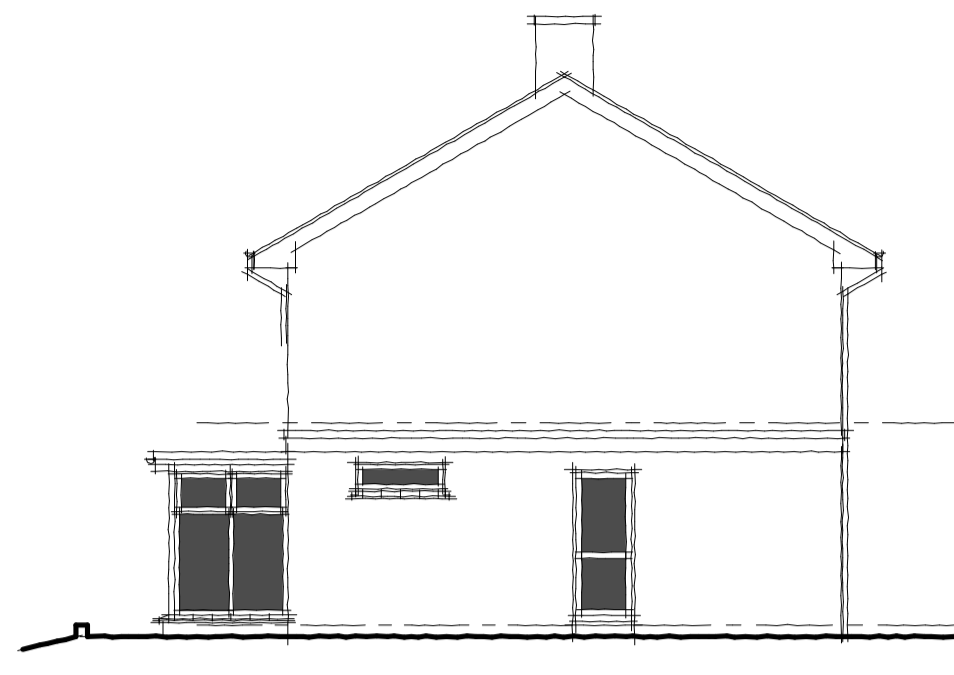


east = 1:500

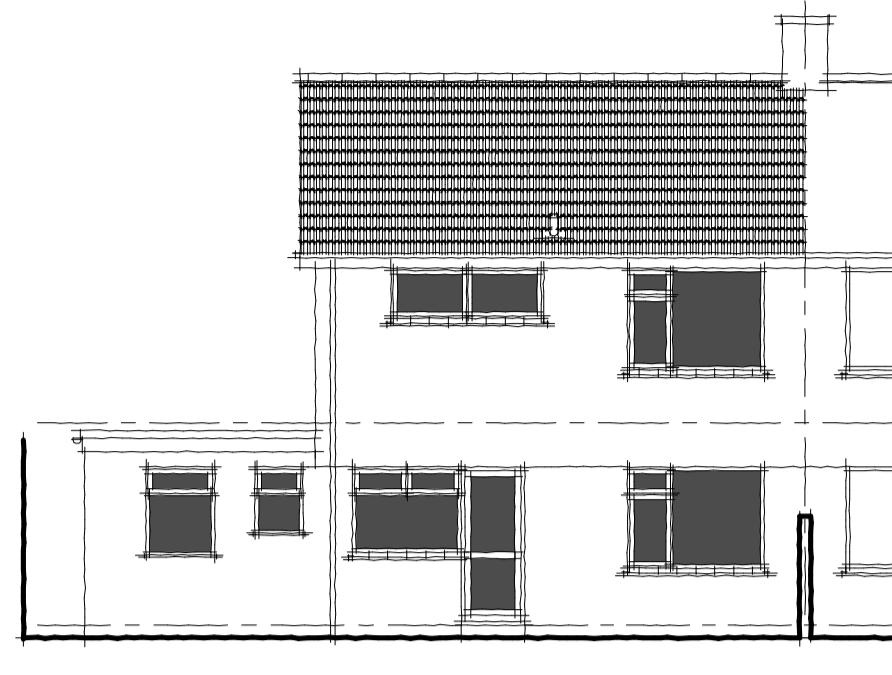


north = 1:500

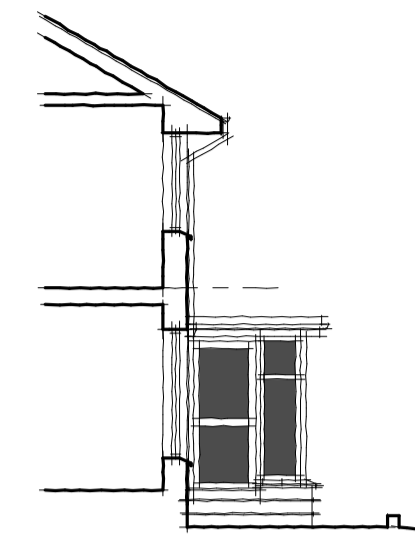


west = 1:500

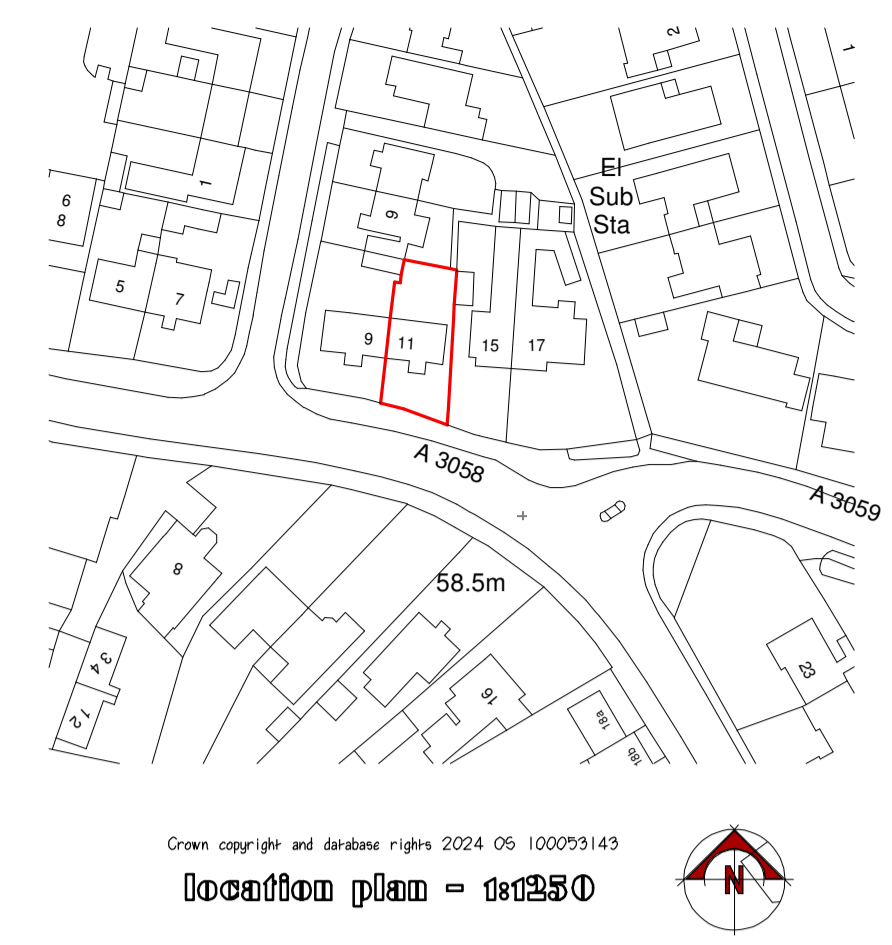

location plan = 1:1250

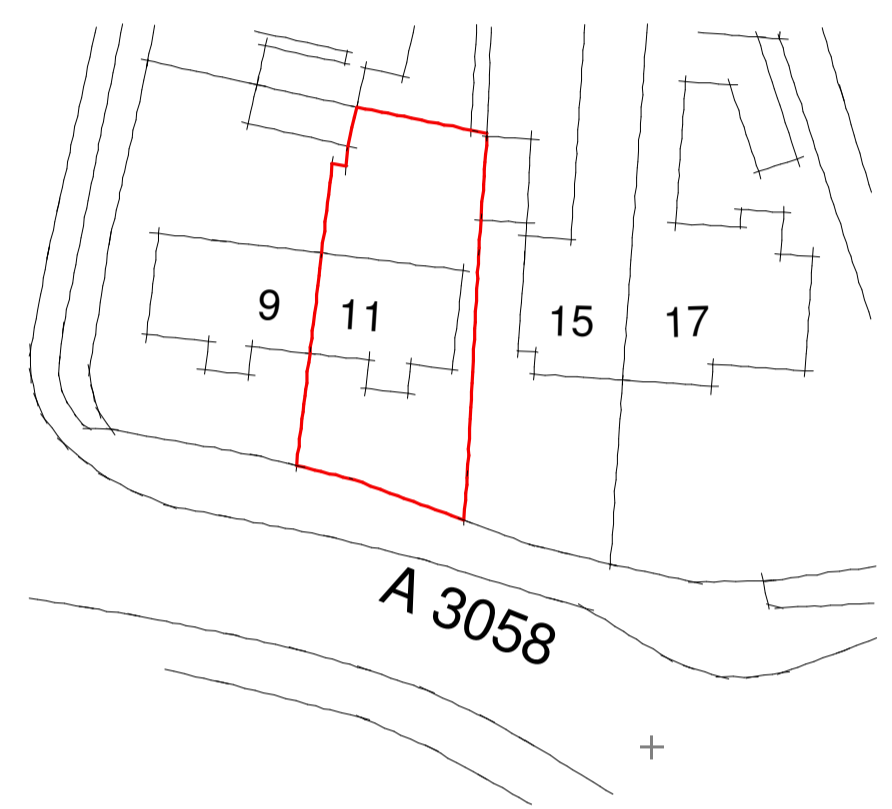


block plan = 1:500

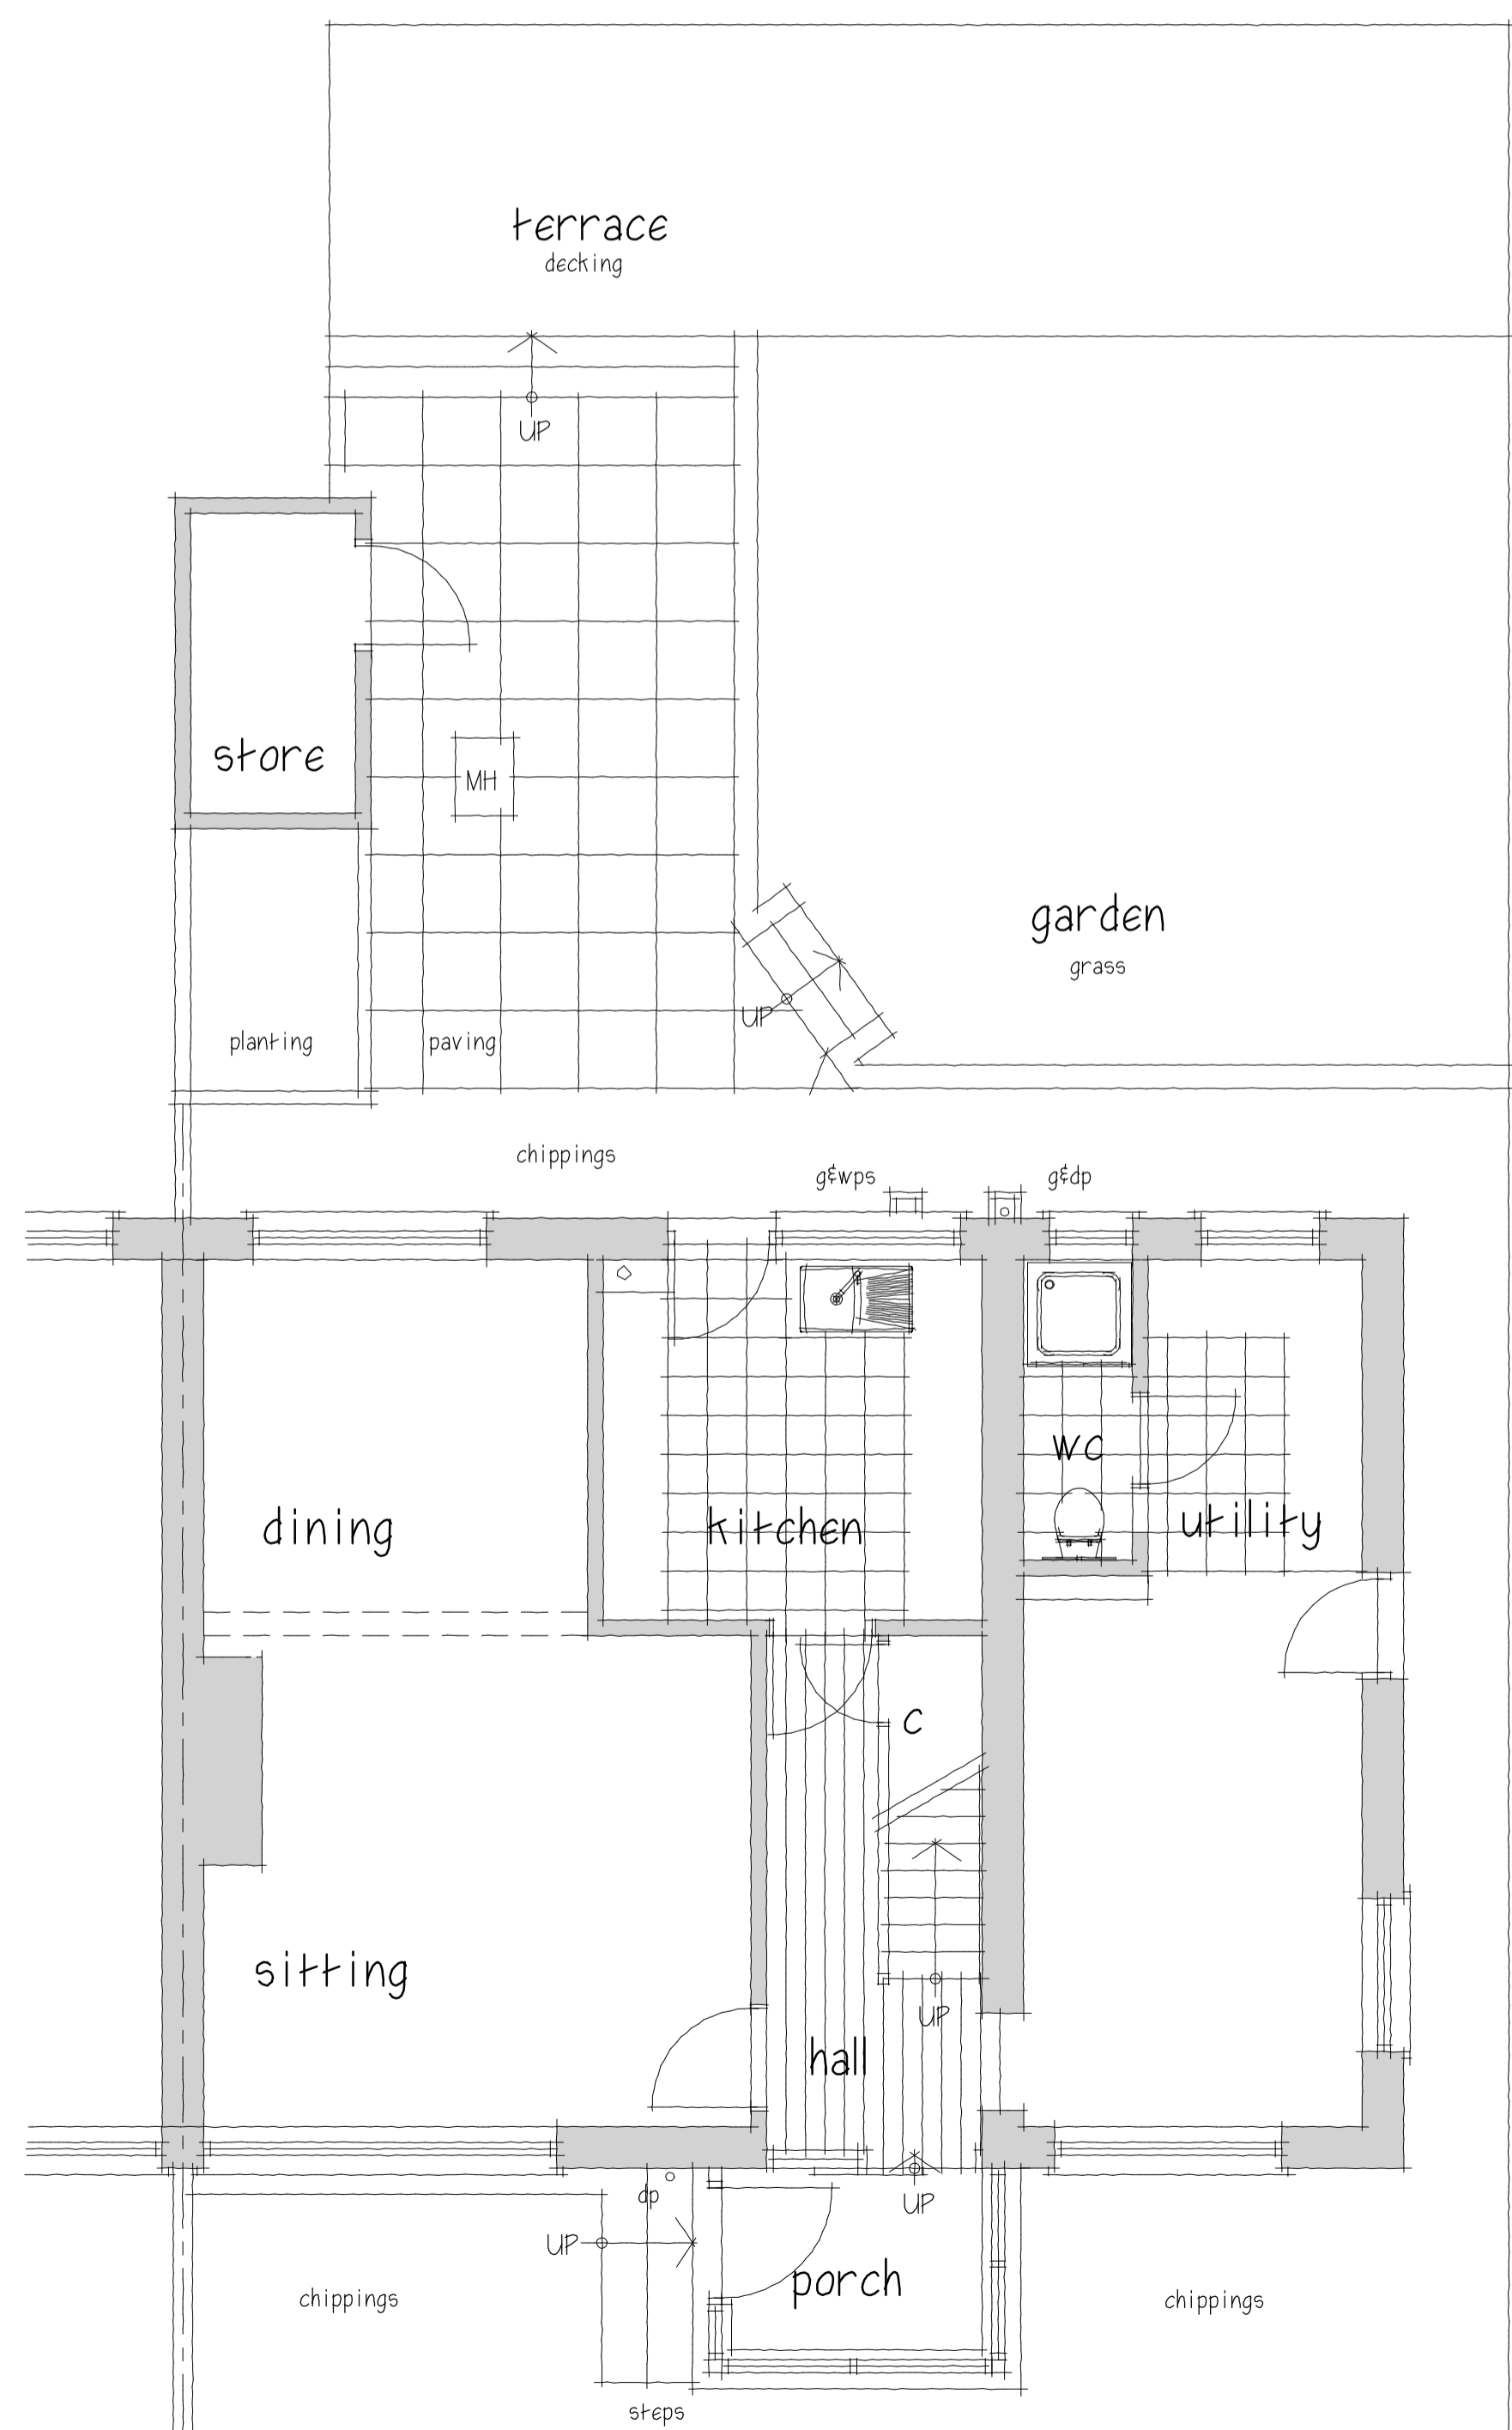


ground floor = 1:50

EXISTING
site area = 258m²
floor area = 102.5m²

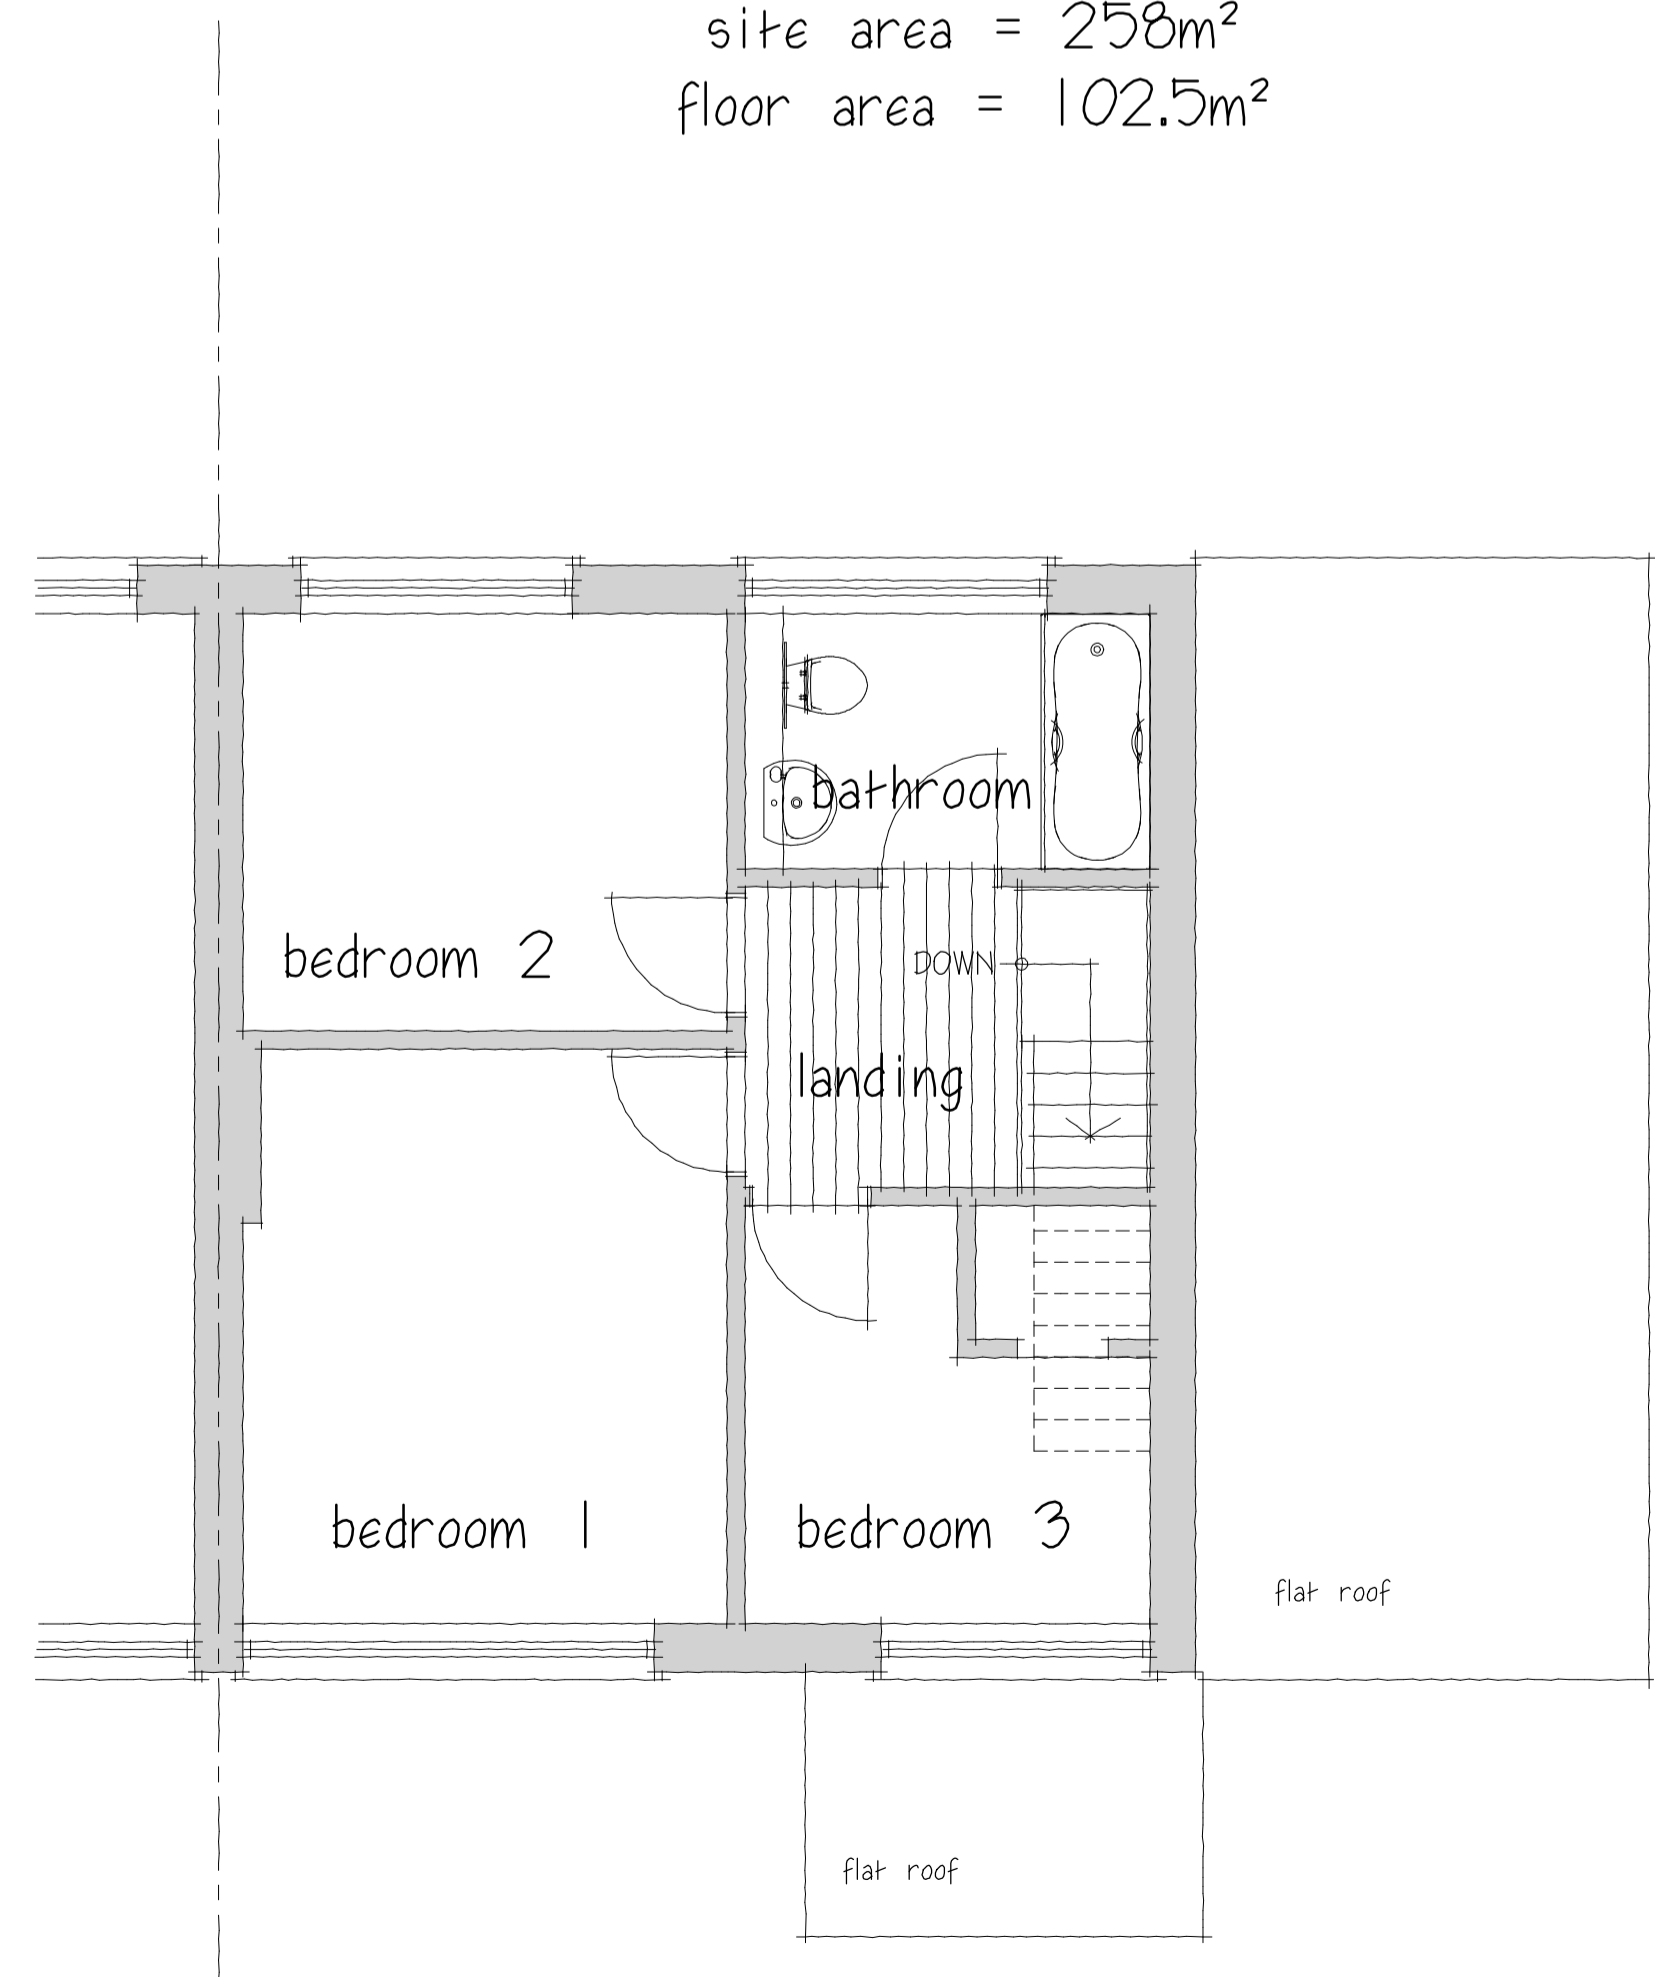

first floor = 1:50

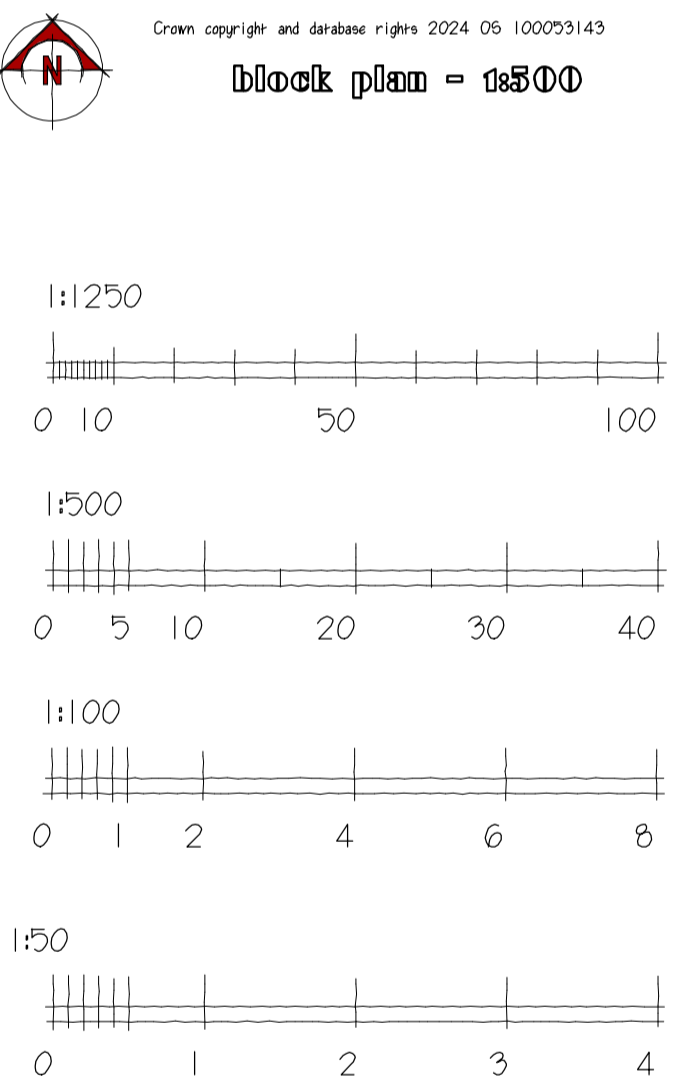

rev B	
rev A	
ISSUE	PLANNING 1

SITE
11 Quintrell Road,
Newquay,
CORNWALL, TR23DX

PROJECT
Proposed First Floor Side
Extension & Replacement
Front Porch

DETAILS
EXISTING 1
Plans, Elevations, Site &
Location plans.

PLAN N°	1	SCALES	1:100, 1:50, 1:500 & 1:1250 # A1
DATE	JANUARY 24	DRAWN	PETER SCOTT

Peter Scott
architecture
email: scott@peter-scott.co.uk
telephone: 07812815585