


LIDL BBS 2023 (TYPE 1300)

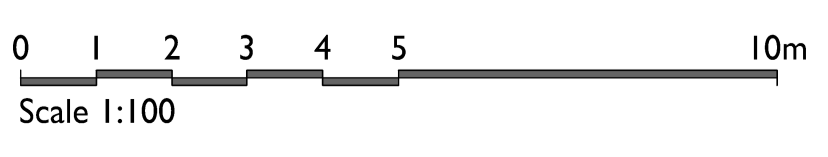

REV	DATE	DRAWN	DESCRIPTION	CHECK	APP'D
C	24.10.23	AF	STORE LAYOUT UPDATED TO BBS 2023 (TYPE 1300) SPECIFICATION. CURTAIN WALL ADDED TO TOLLEY BLOCK AND PART OF REAR ELEVATION.		
B	27.06.23	AF	STORE LAYOUT UPDATED TO BBS 2023 SPECIFICATION.		
A	14.12.21	SH	STORE LAYOUT UPDATED TO BBS 2023 SPECIFICATION. UPDATED TO LATEST LIDL STORE SPECIFICATION.		

0	50	100
CLIENT	Lidl Great Britain Ltd	
JOB	Proposed Lidl Foodstore Perth	
DRAWING	Proposed Lidl Ground Floor Plan	
STATUS	PLANNING	
DRAWN	SH	Checked... Approved... DATE Jun 21 JOB NO 14618 DR NO (PL)-03 REV C
<small>This drawing and its data are the copyright of Yeoman McAllister Architects and must not be used for any purpose other than that for which it is intended. Yeoman McAllister accepts no responsibility for any inaccuracy in printing of this drawing by any parties.</small>		

yeomanmcallister

EDINBURGH
Waterloo Studios
54 Colinton Avenue
Edinburgh EH10 5AW
Tel: 0131 346 1845
Fax: 0131 346 1850
info@yeomanmcallister.com

LONDON
33 Monument Street
London
EC3R 8JH
Tel: 020 7623 1055
Fax: 020 7623 1936
info@yeomanmcallister.com