



SCALE 1: 50 @ A2

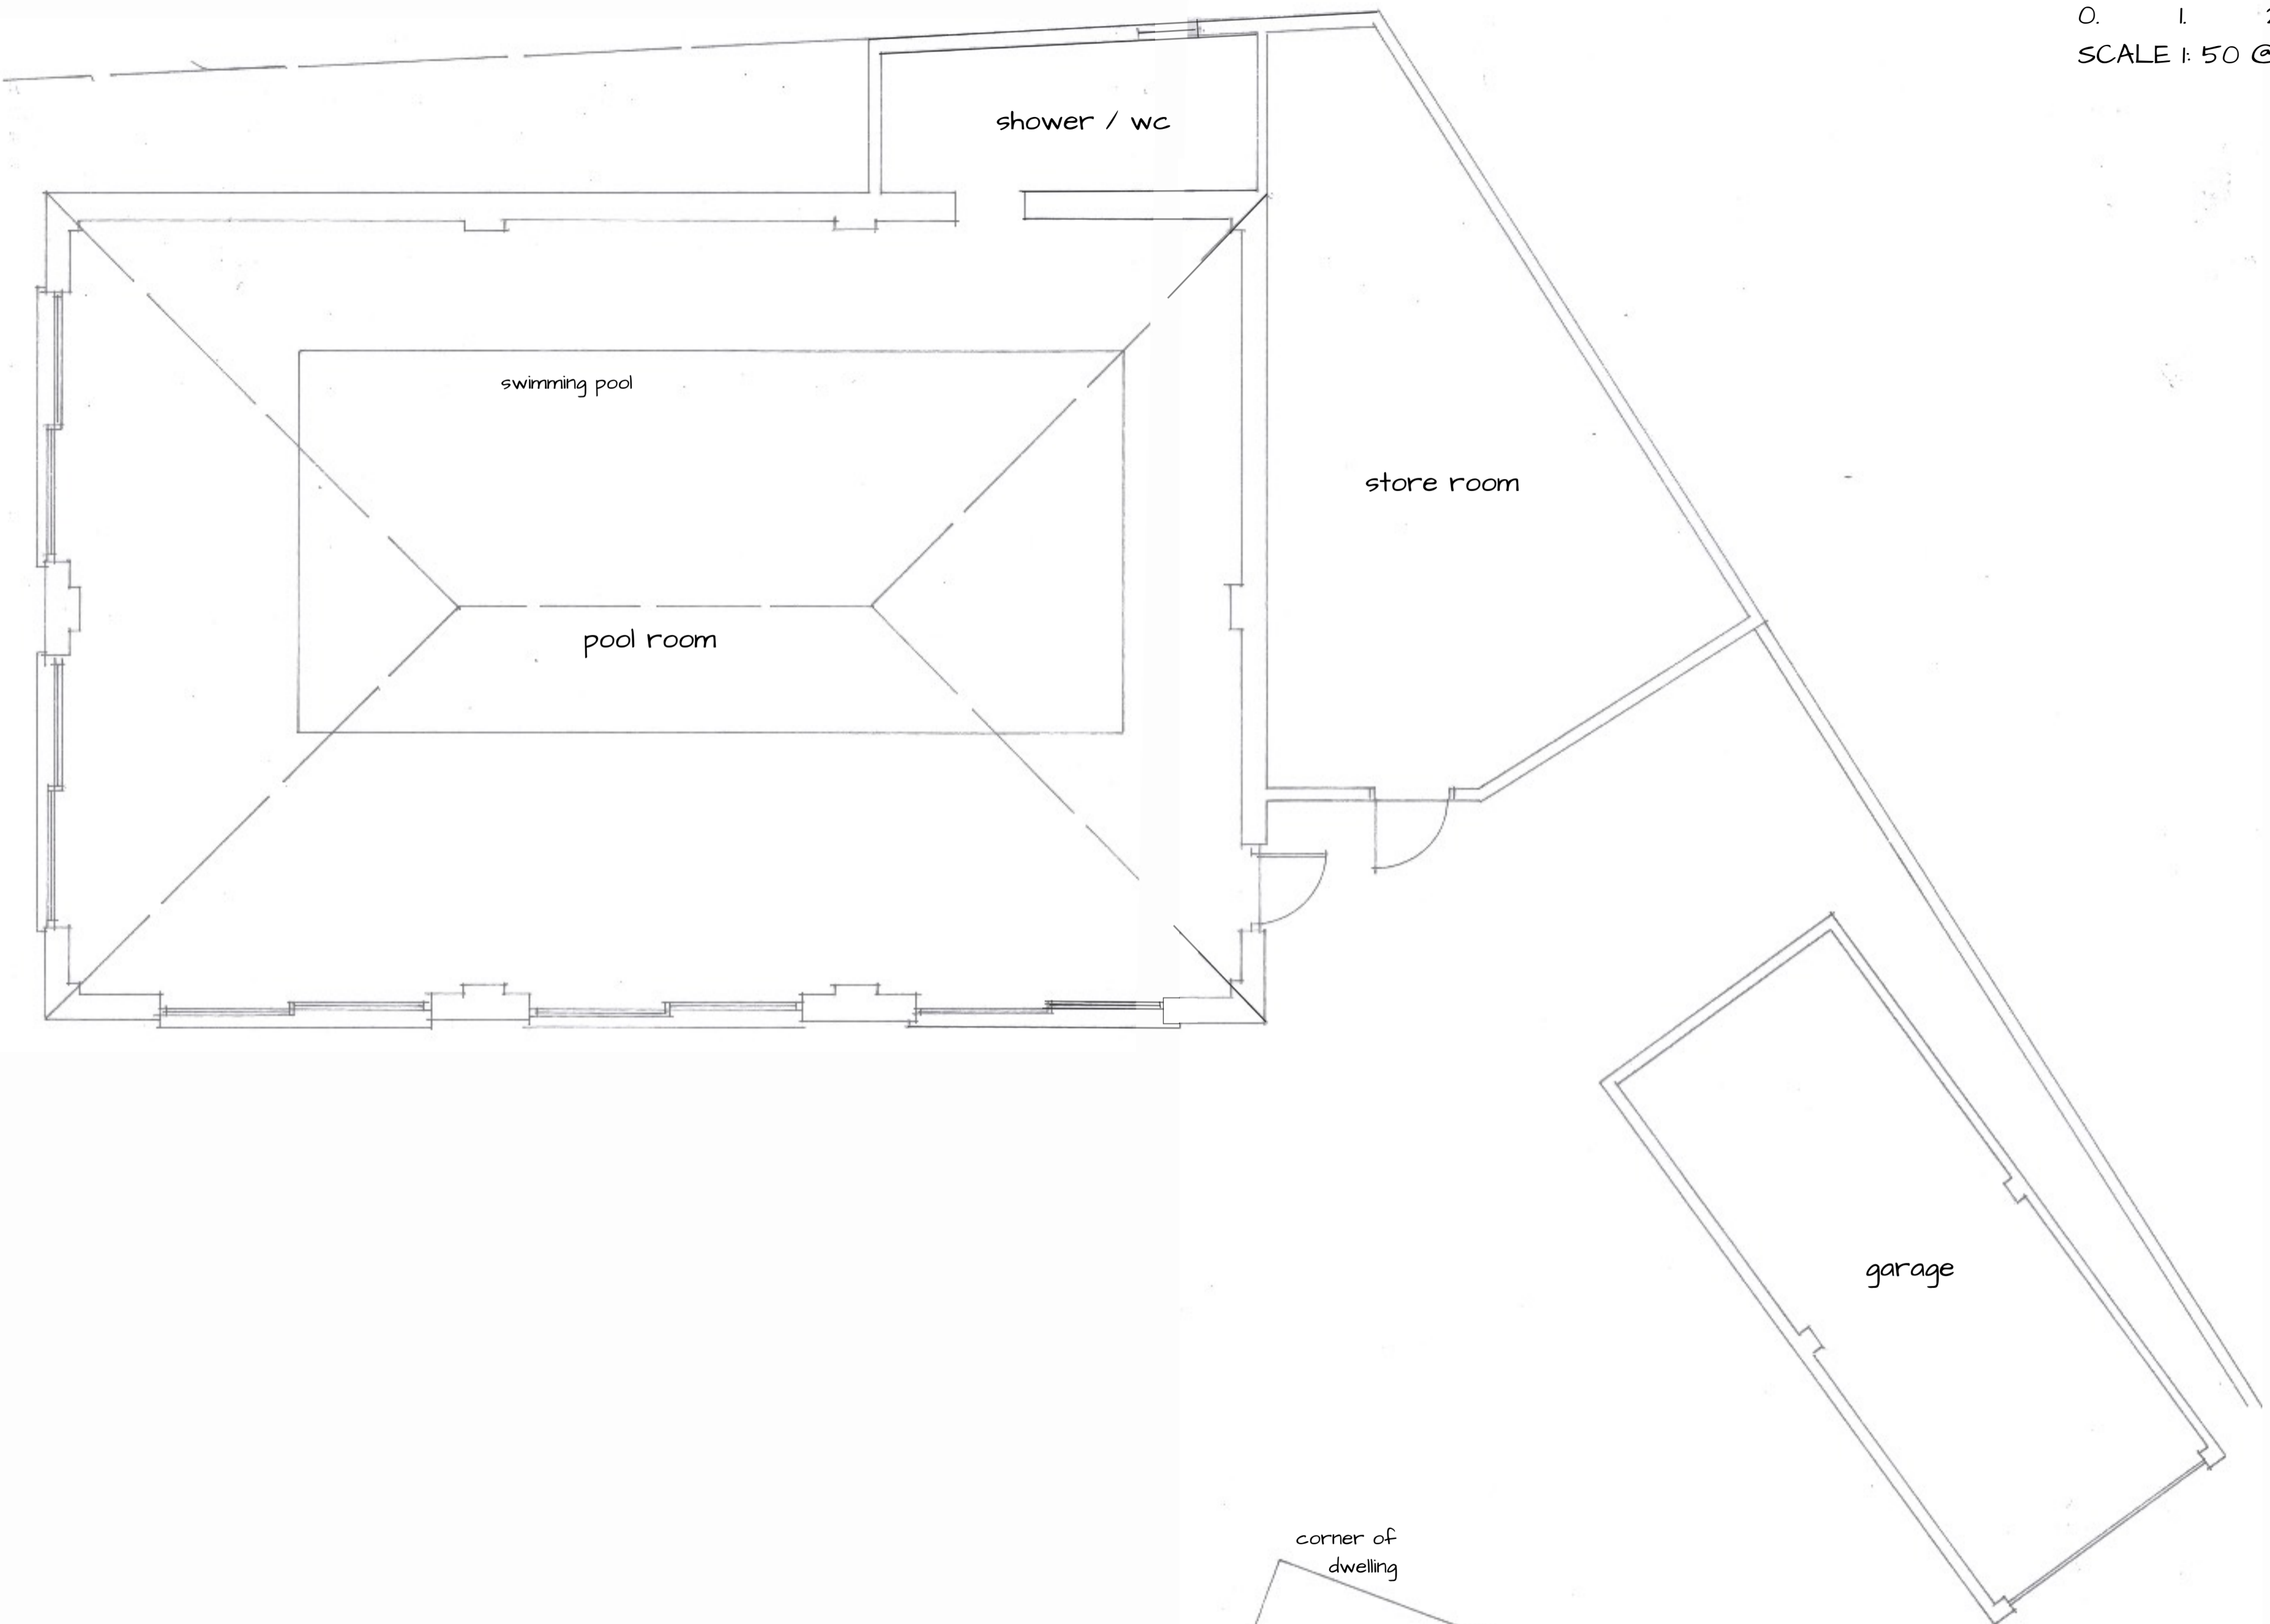

	Date	Revision
ALL DIMENSIONS SHOULD BE CHECKED ON SITE AND DISCREPANCIES TO BE NOTIFIED TO THE ARCHITECT UPON DISCOVERY.		
David Rowe Dip Surv MCIOB		
		
29 Mill Road, Bletchley, Milton Keynes, Bucks Tel: 01295 348976 Fax: 01295 377575 E-mail: david@drdesign.co.uk		
Client MR AND MRS EVANS		
Project FAIRACRE WHITCHURCH LANE OVING		
Drawing EXISTING PLANS POOL HOUSE		
Scale 1: 100 @ A2		
Date FEB 24.	Drawn by DRR	
Dwg No. 24-ME-103	Rev PL	