


Proposed Block Plan

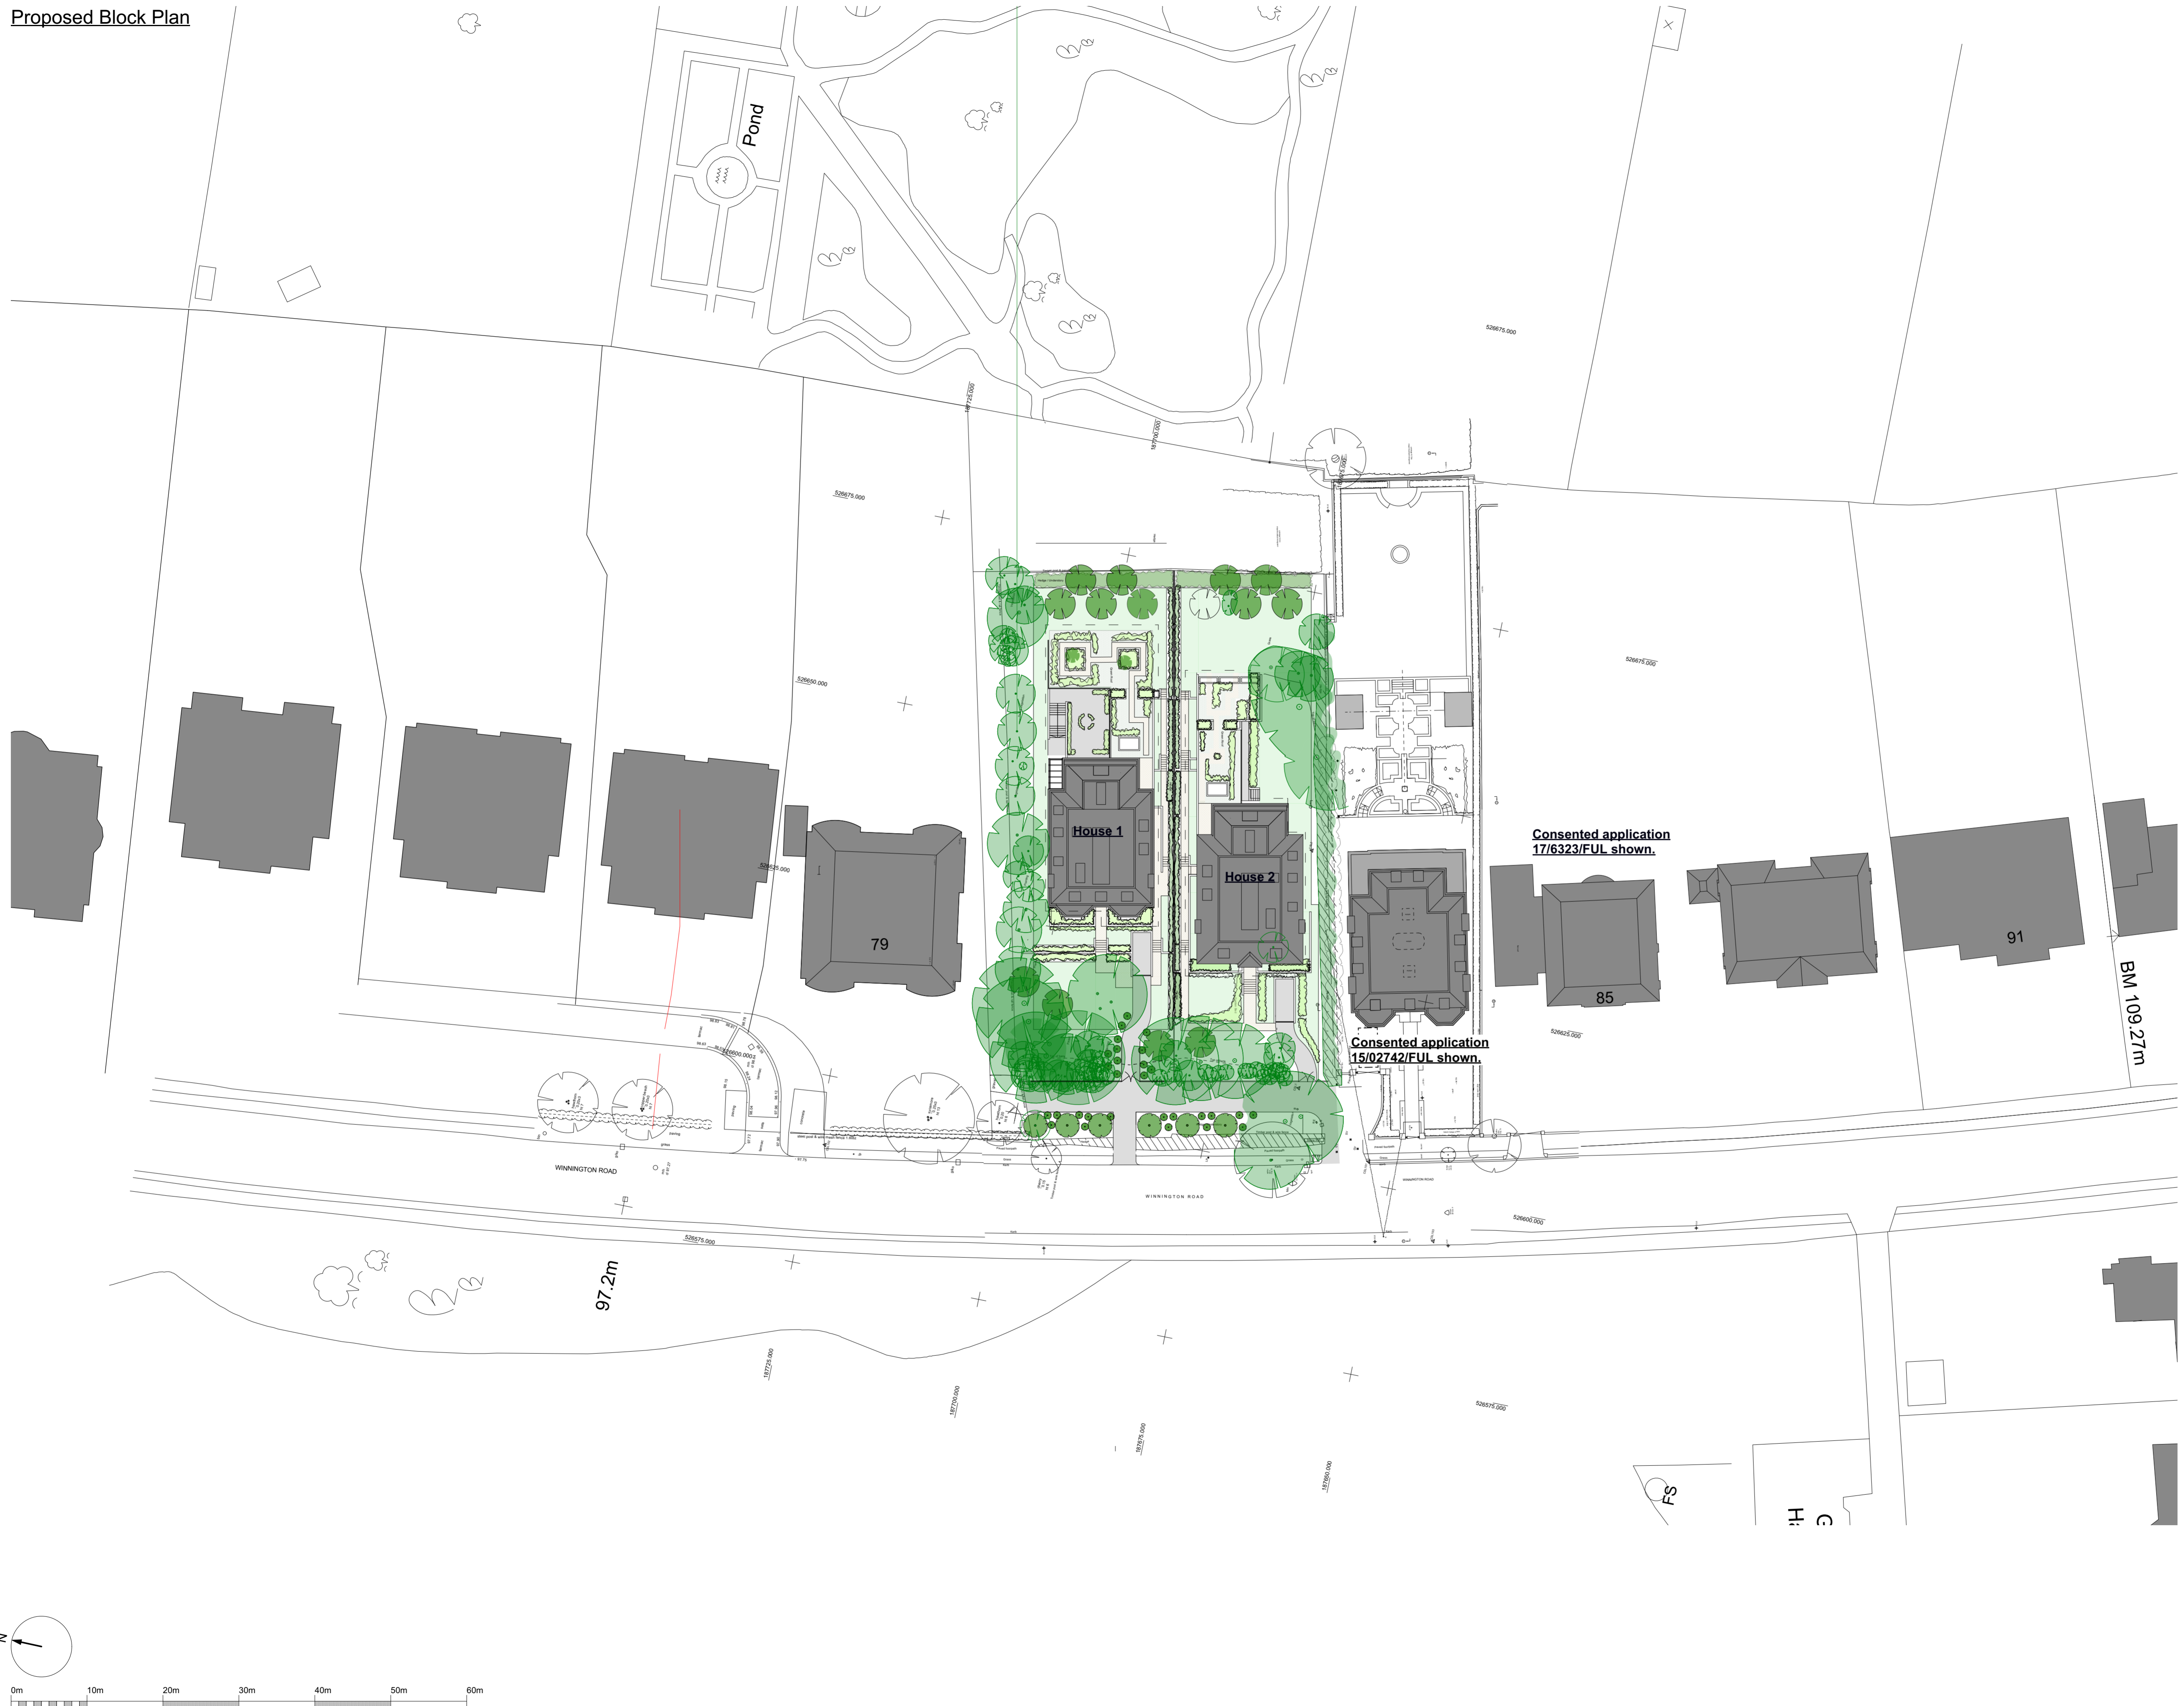

H	20/02/2024	JK
G	12/02/2024	G
F	12/02/2024	JK
Rev	Date	Details
		By

**Charlton Brown
Architecture & Interiors**

The Behedere, 2 Back Lane, Hampstead, London, NW3 1HL
 Telephone +44(0)20 7794 1234
 Email office@charltonbrown.com
 Website www.charltonbrown.com

Client
Mr S. Lipman

Project
81 Winnington Road, London, N2 0TT

Drawing Title
Pr Block Plan

Date	20/02/2024	Drawn	JK	Checked	JM
------	------------	-------	----	---------	----

Scale & Scale Bar
1:400 @ A1

Issue Status		
For Planning		
Project Number	Drawing Number	Revision
23 0 25	AP 01	H

