


LEGEND

ROOF COVERINGS

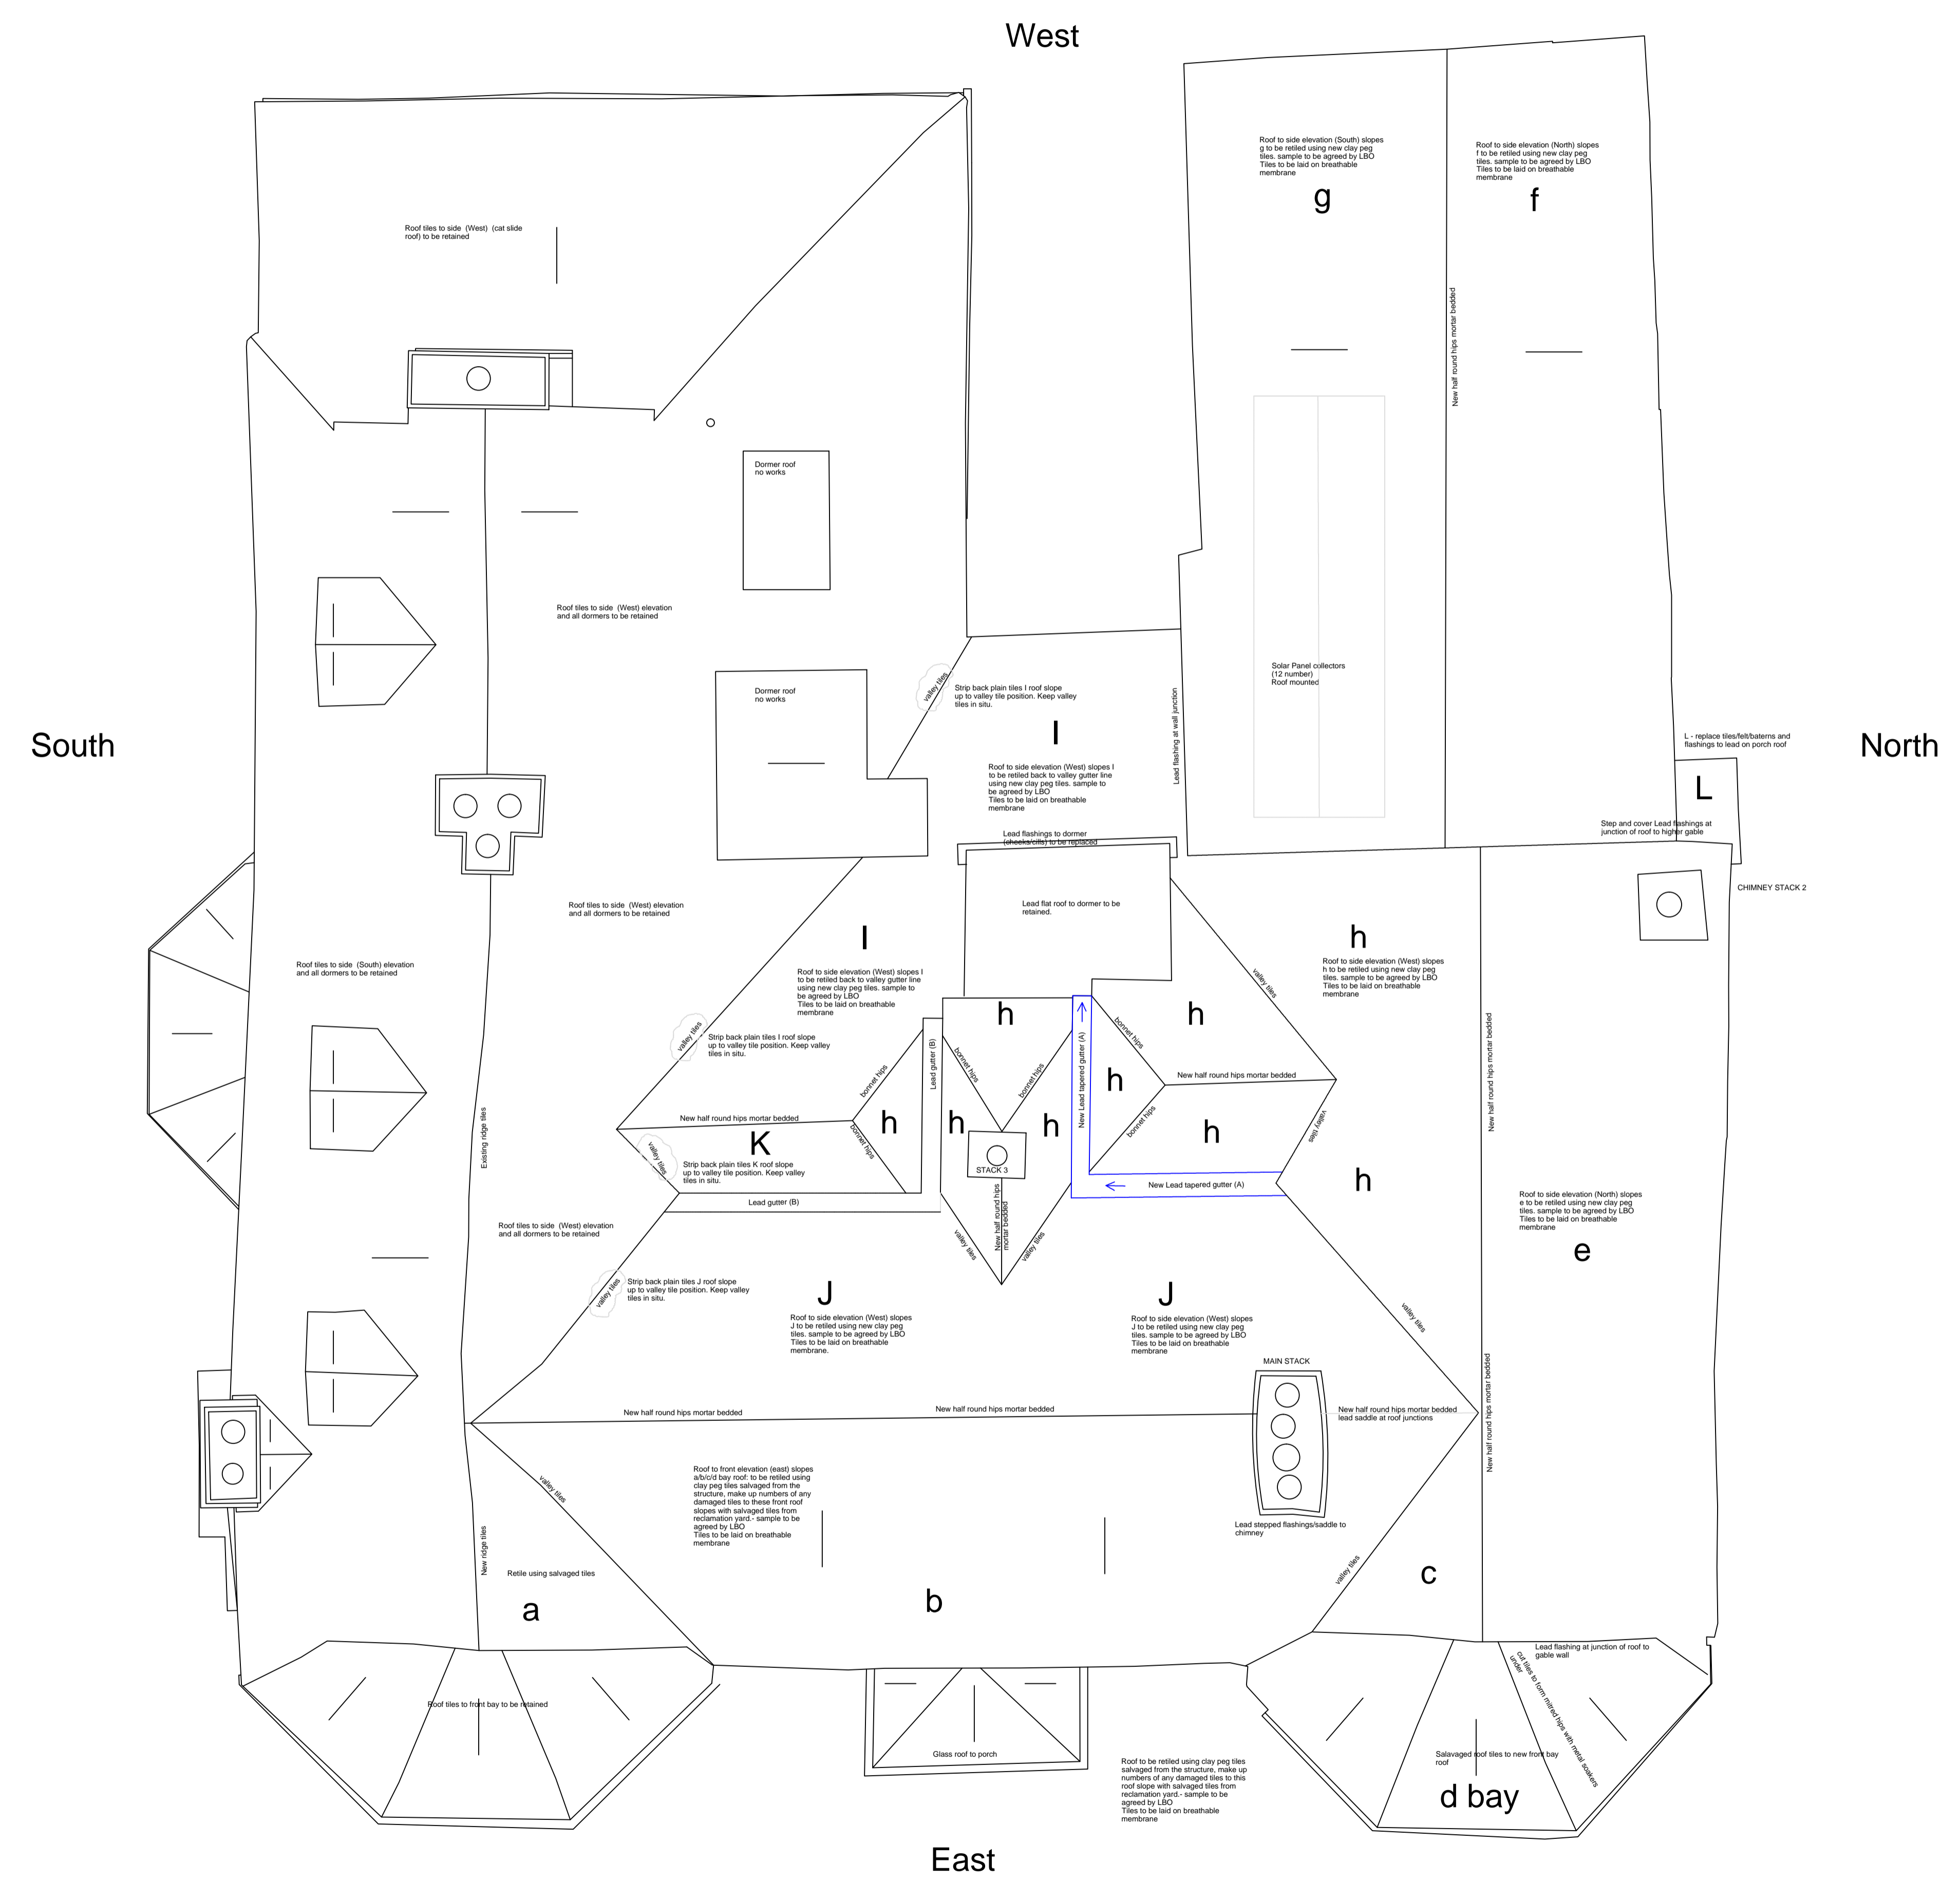

Rev.	Date	Revisions

Project Title:	THE OLD RECTORY, CHURCH ROAD, EVERSLEY		
Client:	MR SUTHERLAND		
Description:	ROOF COVERINGS		

Date:	SEPT 22	Scale:	1/50 @ A1
Job No.:	MS/2100	Surveyor:	BL
Draw No.:	04	Drawn:	BL