



SECOND FLOOR PLAN

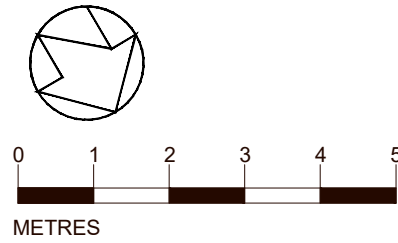

NOTE
 Please note this drawing is not from a measured survey. Contractor to check dimensions prior to works.
 This drawing must not be scaled. All dimensions and levels must be checked on site and any discrepancies reported to the Architect prior to manufacture.
 This drawing is the copyright of PNW Studios. It can be used only by this client and on this project as shown in the title block below.

REVISIONS		
Rev A	22.11.23	New layout for comment
Rev B	22.01.24	Issued for Planning

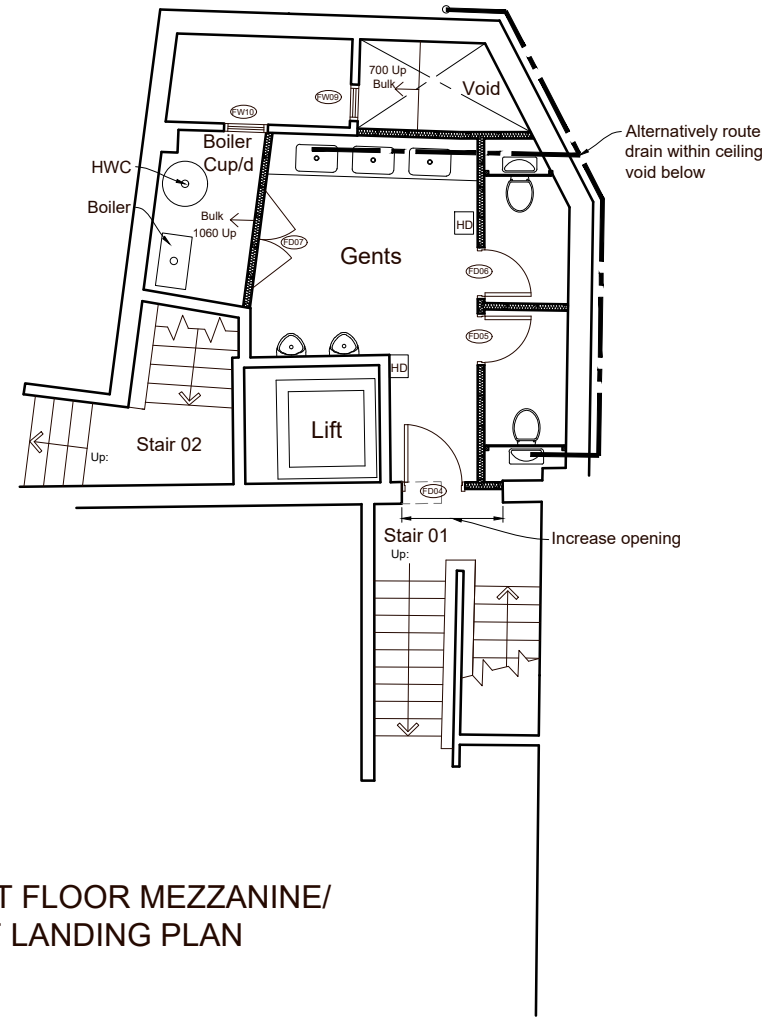

FIRST FLOOR MEZZANINE/
 HALF LANDING PLAN

KEY:

	PARTITION 'A' 70mm 'C' STUDS AT 400mm CENTRES, WITH ONE LAYER OF 12.5mm WALLBOARD ON BOTH SIDE 50mm ROCKWOOL INFILL
	PARTITION 'B' 70mm 'C' STUDS AT 400mm CENTRES, WITH ONE LAYER OF 12.5mm FIRE LINE BOARD ON BOTH SIDE AND 50mm ROCKWOOL INFILL
	PARTITION 'C' ...mm 'F' STUDS AT 400mm CENTRES, WITH ONE LAYER OF 12.5mm WALLBOARD ON ONE SIDE
	PARTITION 'F' GYPROC SHAFTWALL ...mm 'F' STUDS AT 400mm CENTRES, WITH ONE LAYER OF 12.5mm FIRE LINE ON BOTH SIDE

(AS PROPOSED)

PROJECT	
Giggling Squid 18 Lendal York YO18AU	
DRAWING TITLE	
Second Floor & Mezzanine Plan As Proposed	
SCALE	DATE
1:50@A1 1:100@A3	15.11.23
DRAWING NUMBER	REVISION
1897/03	B