


ALL DIMENSIONS TO BE CHECKED ON SITE

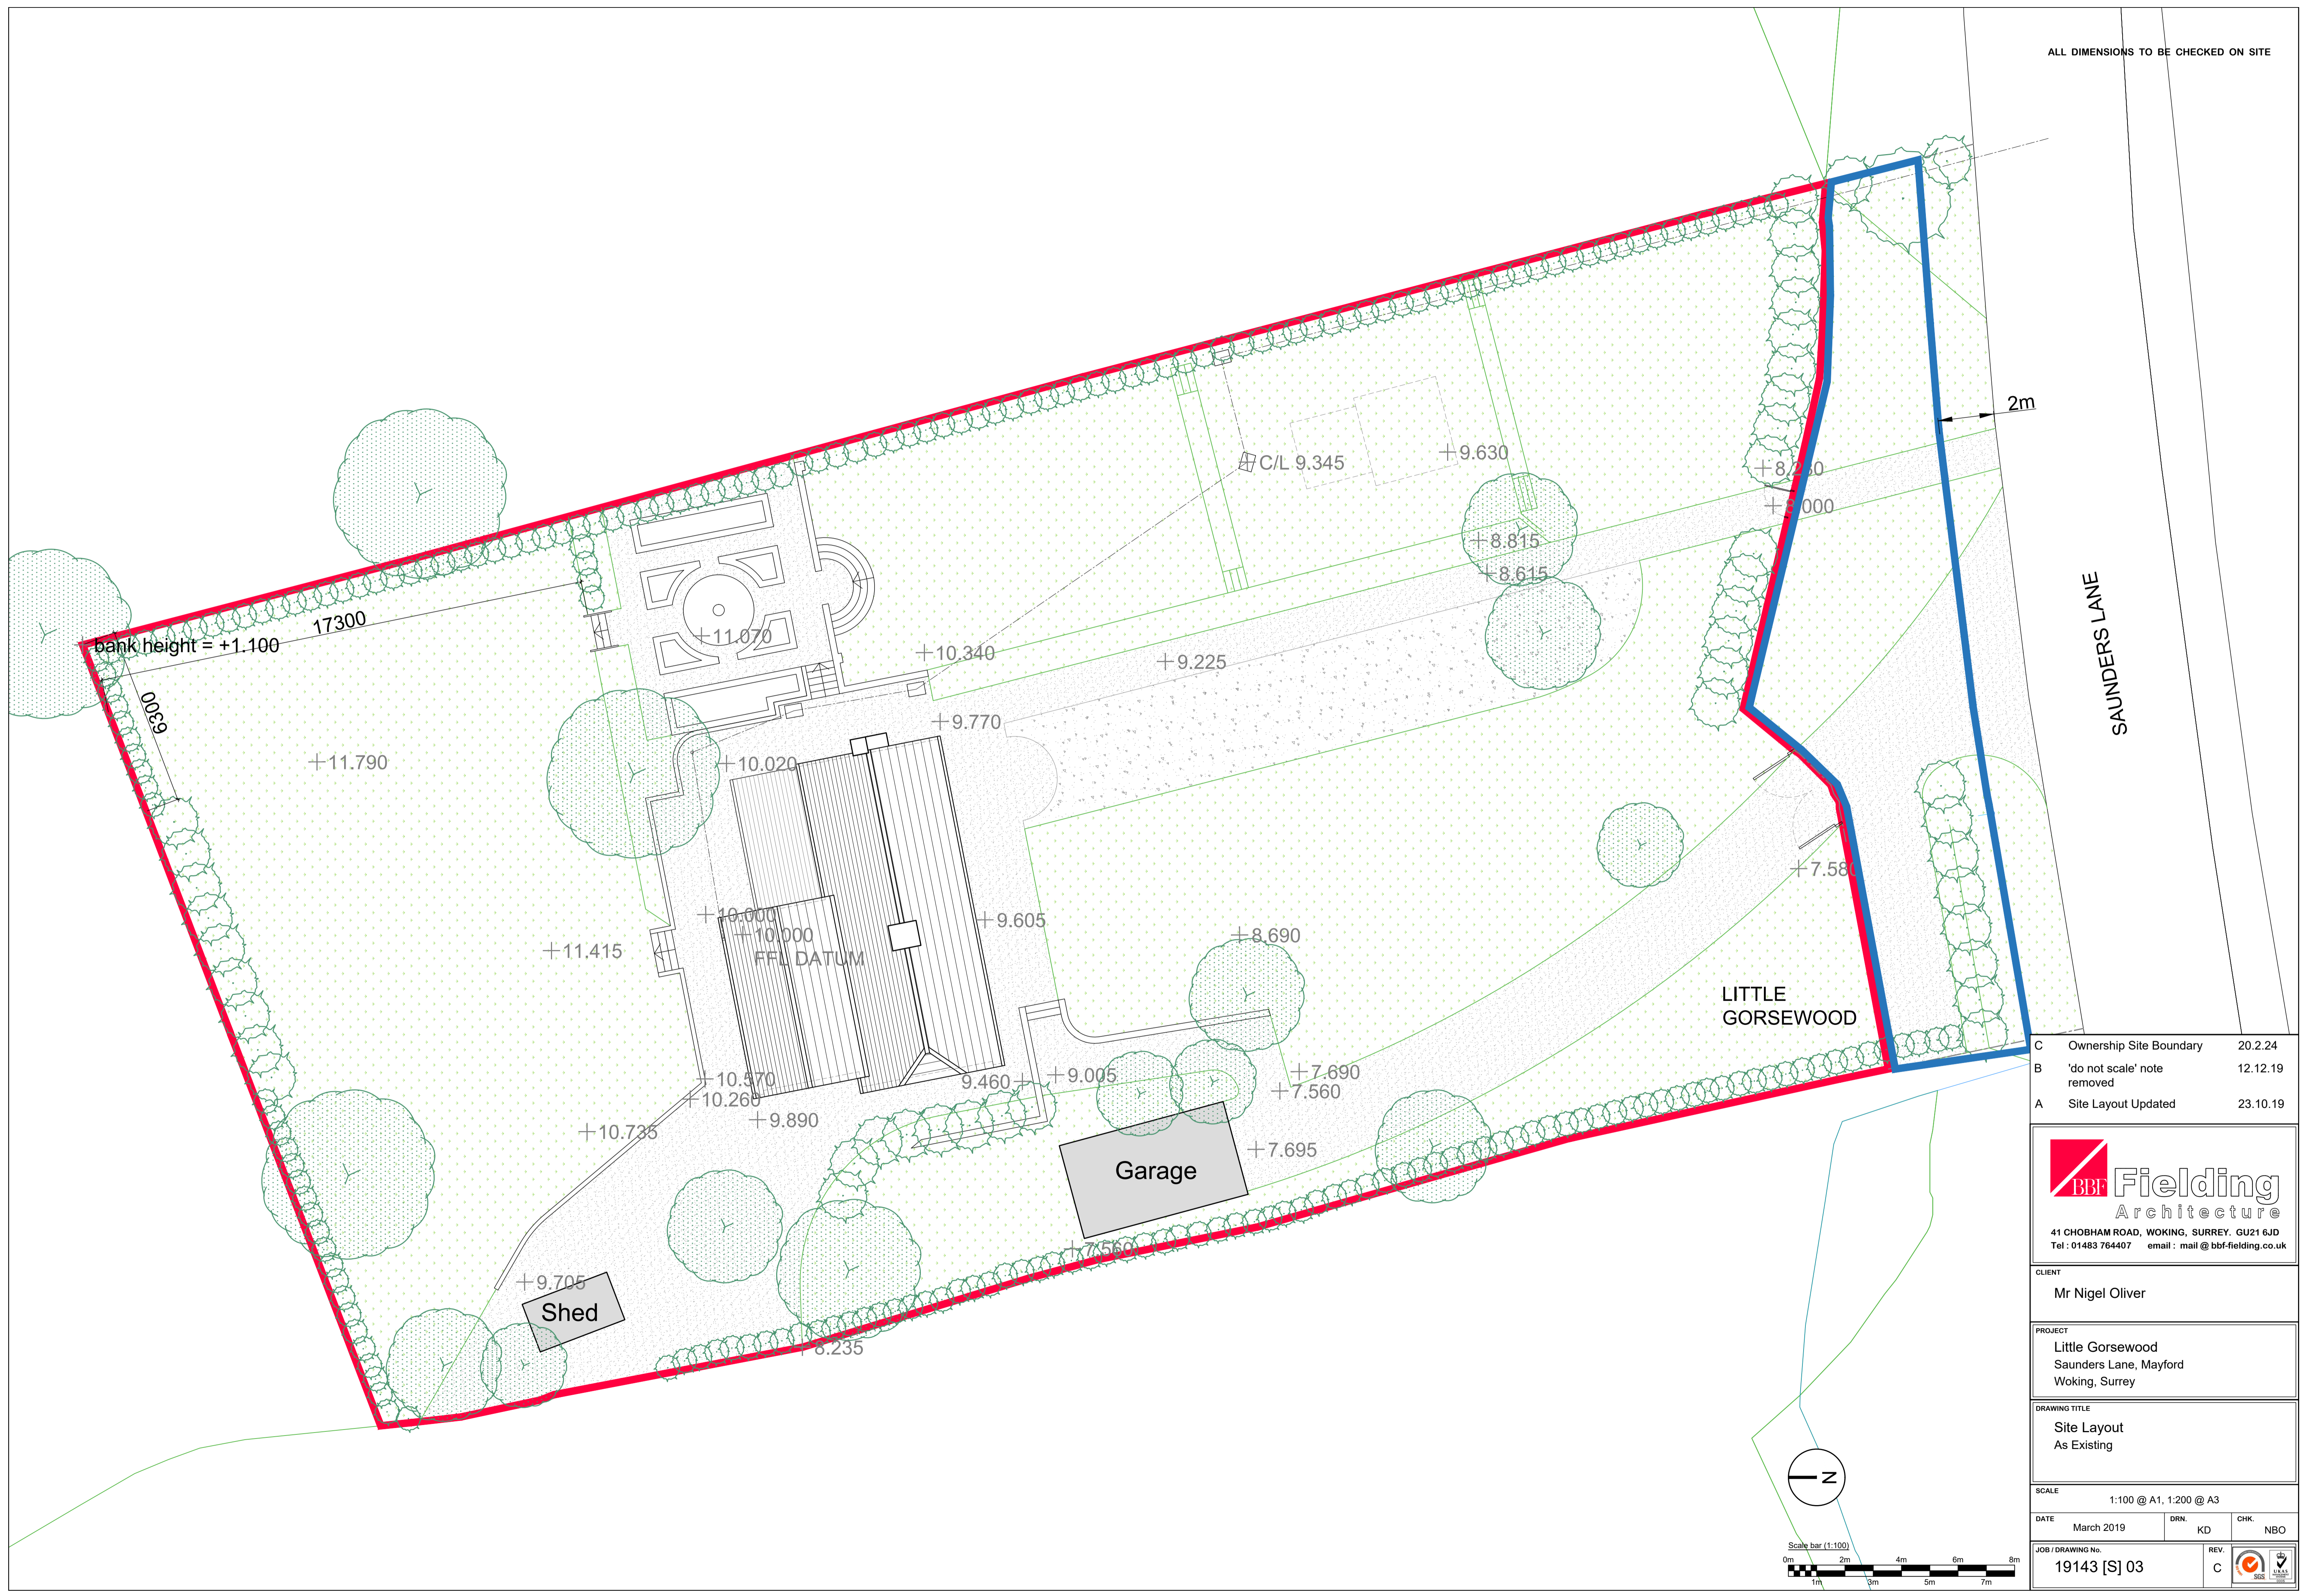

SAUNDERS LANE

C	Ownership Site Boundary	20.2.24
B	'do not scale' note removed	12.12.19
A	Site Layout Updated	23.10.19

BBF Fielding Architecture
 41 CHOBHAM ROAD, WOKING, SURREY. GU21 6JD
 Tel : 01483 764407 email : mail @ bbf-fielding.co.uk

CLIENT
 Mr Nigel Oliver

PROJECT
 Little Gorsewood
 Saunders Lane, Mayford
 Woking, Surrey

DRAWING TITLE
 Site Layout
 As Existing

SCALE	1:100 @ A1, 1:200 @ A3		
DATE	March 2019	DRN.	KD
		CHK.	NBO
JOB / DRAWING No.	19143 [S] 03	REV.	C