



North Elevation - Existing 1:100

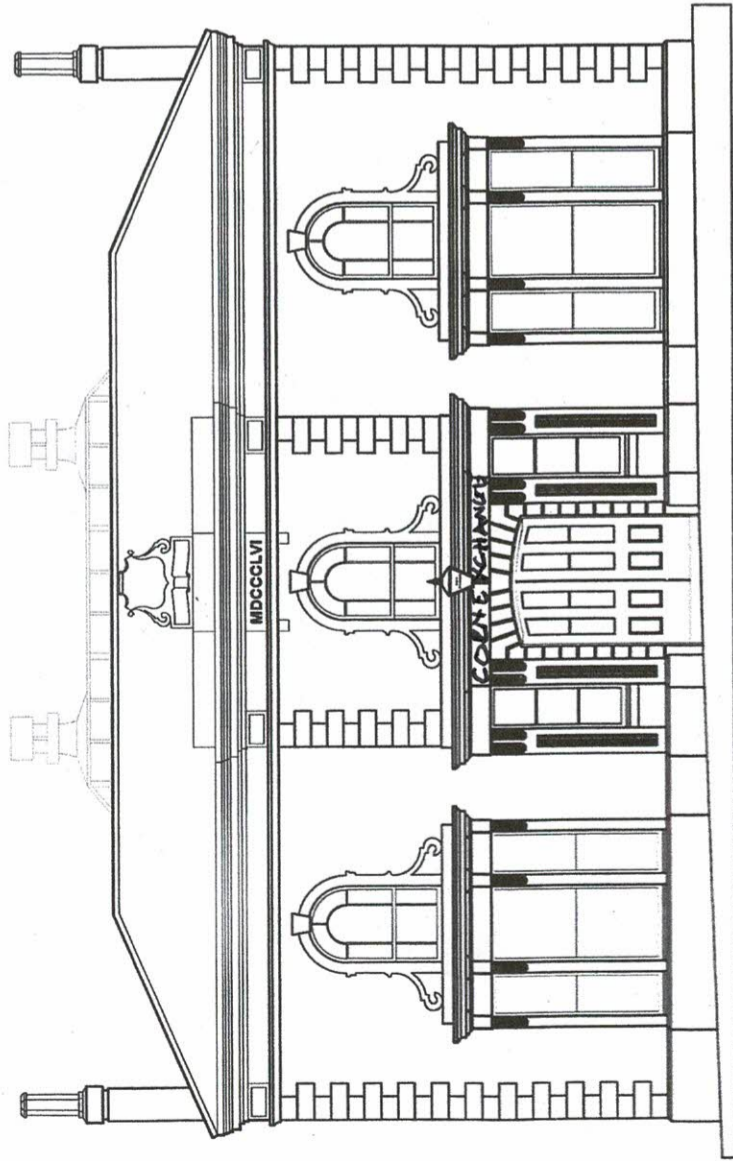

North Elevation - Proposed 1:100

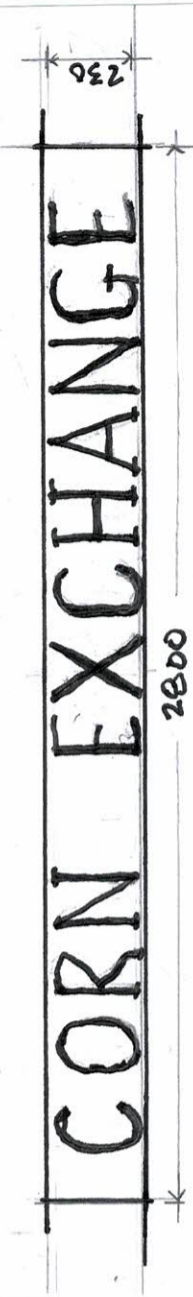

Scale 1:20

The letters will be in polyurethane coated brushed bronze 225mm high x 6mm thick securely fixed by integral bronze pegs set in epoxy resin in a 15mm pre drilled hole 50mm deep. There will be 25mm spacers between the back of the letter and the face of the stonework in order to set the letters slightly off the facade.

Proposed signage over front
 entrance doors to Alford Corn
 Exchange, 9, Market Place,
 Alford LN13 9EB. Feb 2024