



CLIENT

A HOLMES

ADDRESS

C & O COATINGS,
1 BRINDLEY ROAD,
ST HELENS,
WA9 4HY

DATE 22/02/24

REF TDS-346/004

TITLE PROPOSED GF PLAN (PARTIAL)

NOTES


DRAWINGS FOR PLANNING
PERMISSION ONLY AND REMAIN
THE PROPERTY OF TDS. NOT TO
BE COPIED IN WHOLE OR PART
WITHOUT PRIOR WRITTEN
CONSENT.



SCALE = 1:100 @ A2

REVISION

REVISION A - FIRST ISSUE

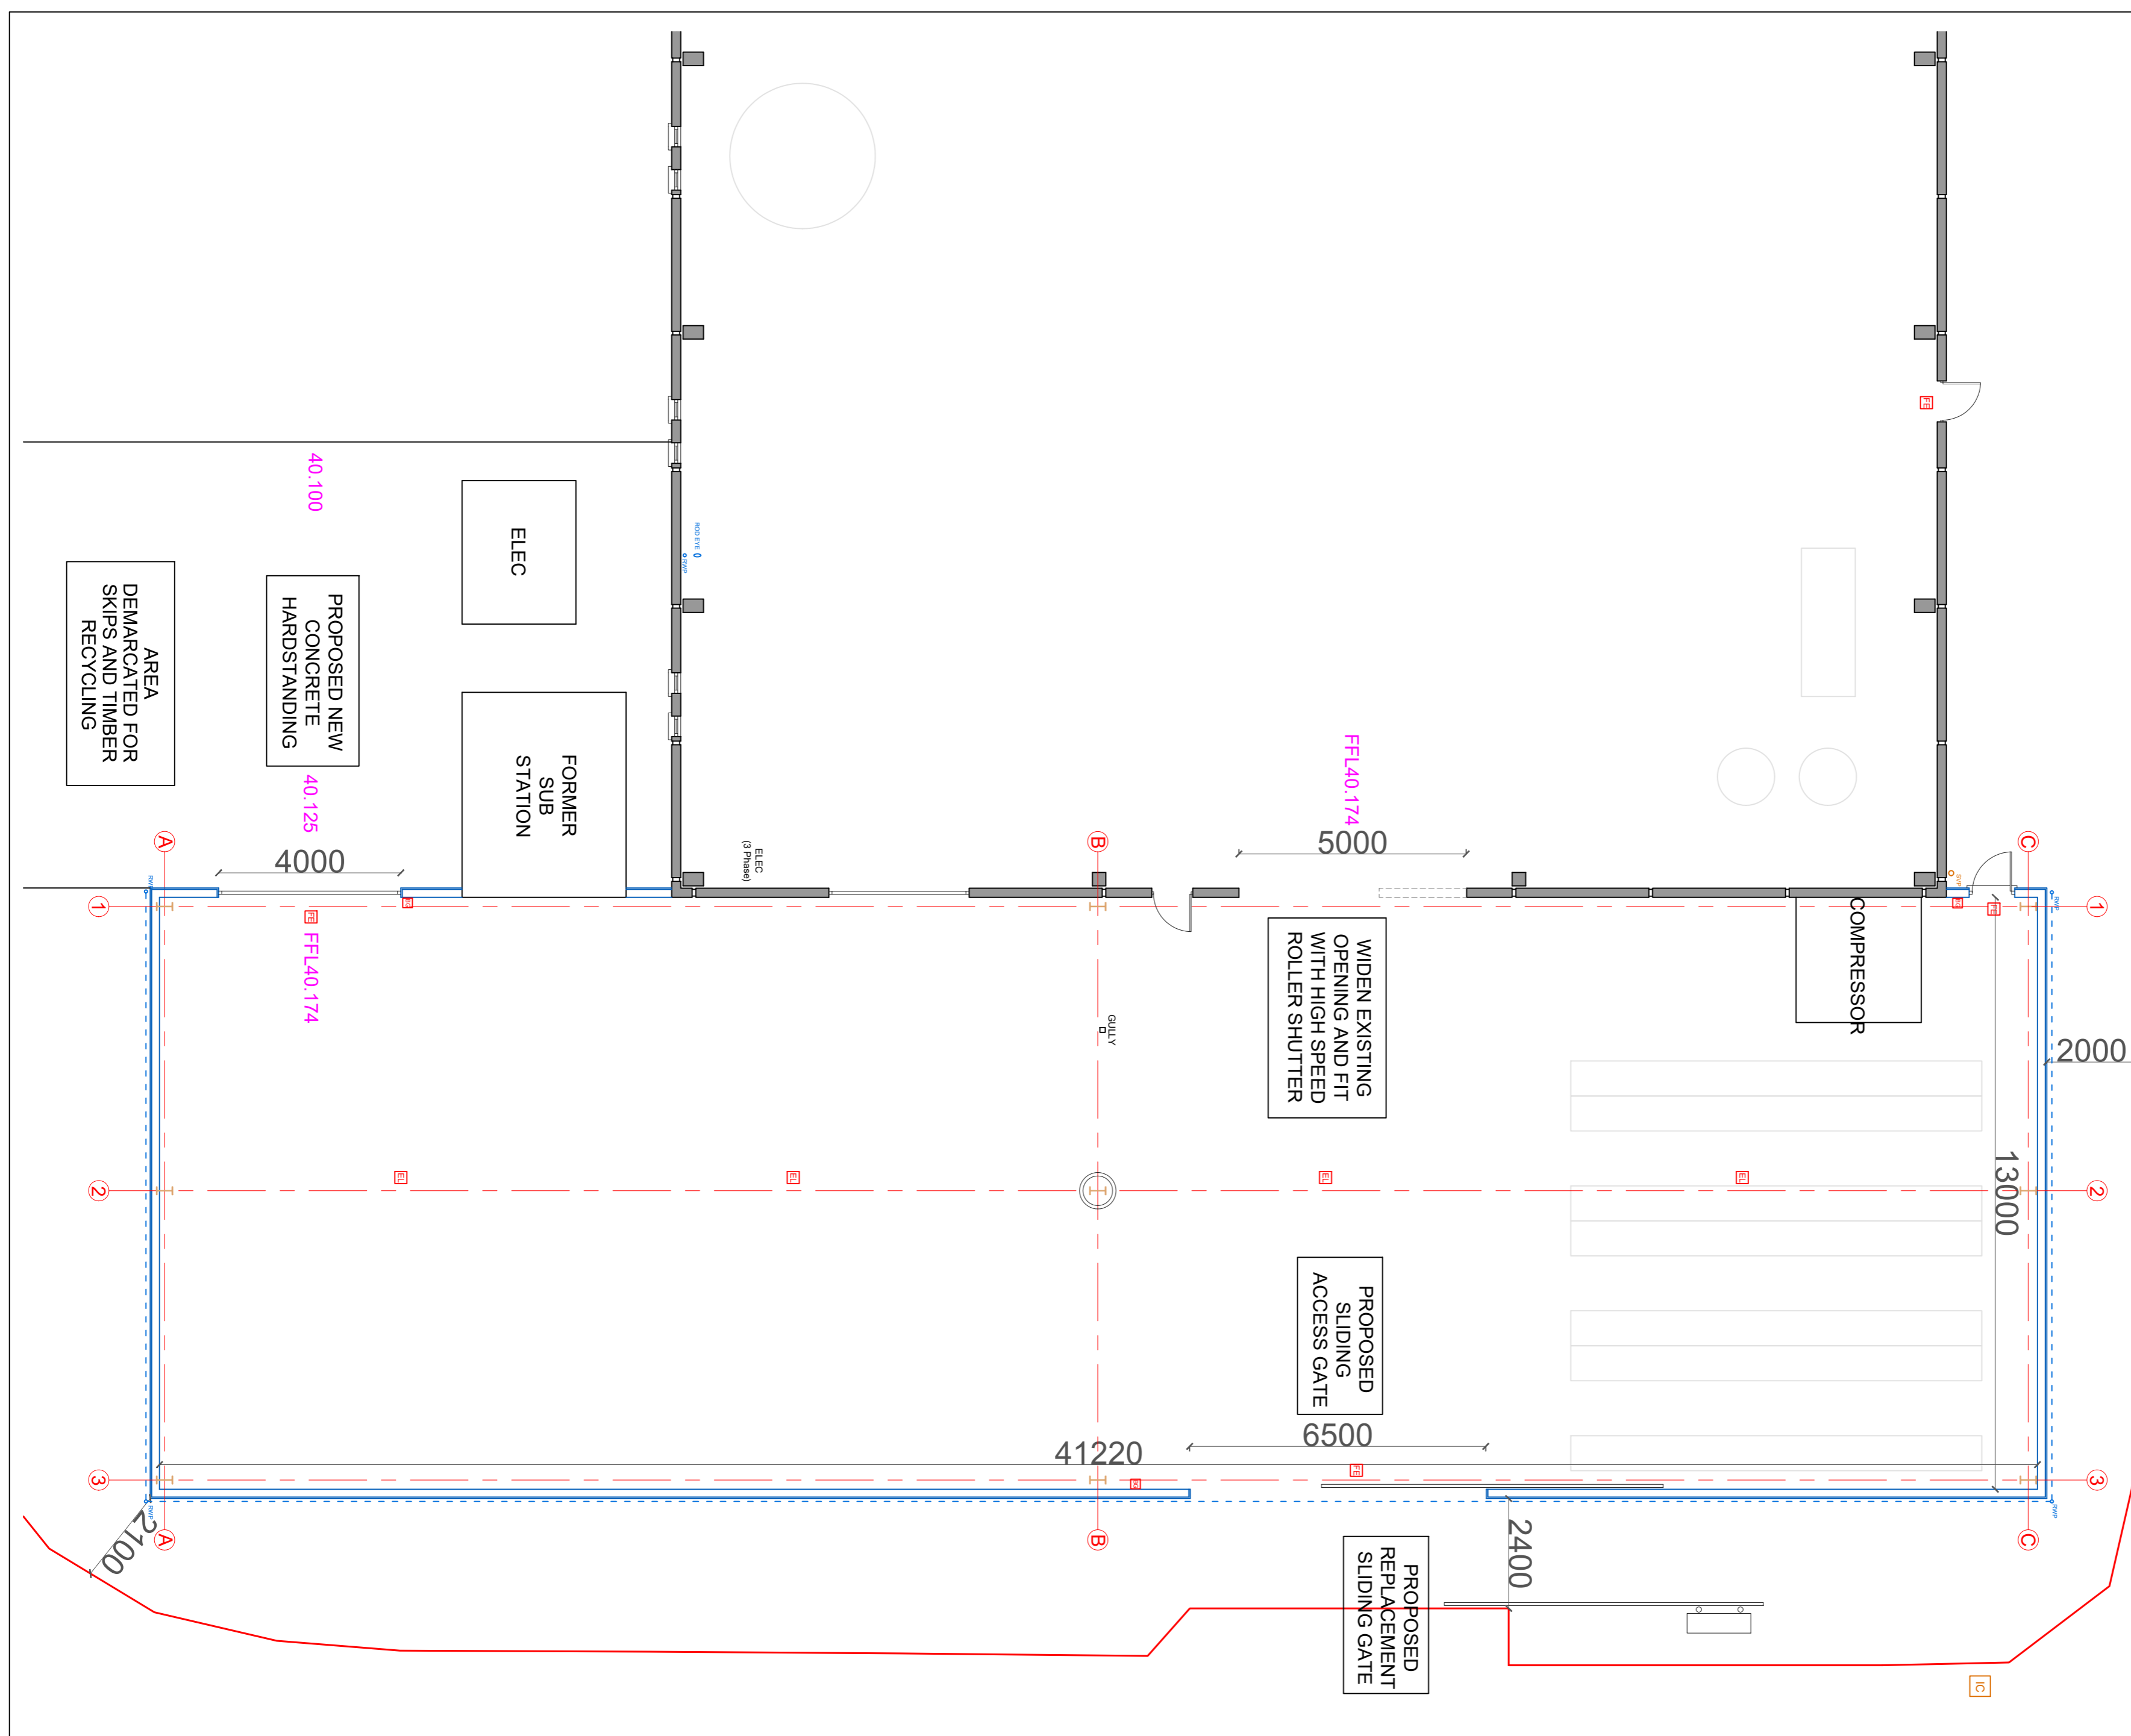

PROPOSED GROUND FLOOR LAYOUT PLAN