



**NOTES**

This drawing should be read in conjunction with all other plans and documentation.

The drawing remains the property of TDS and must not be copied in whole or part without prior written consent.

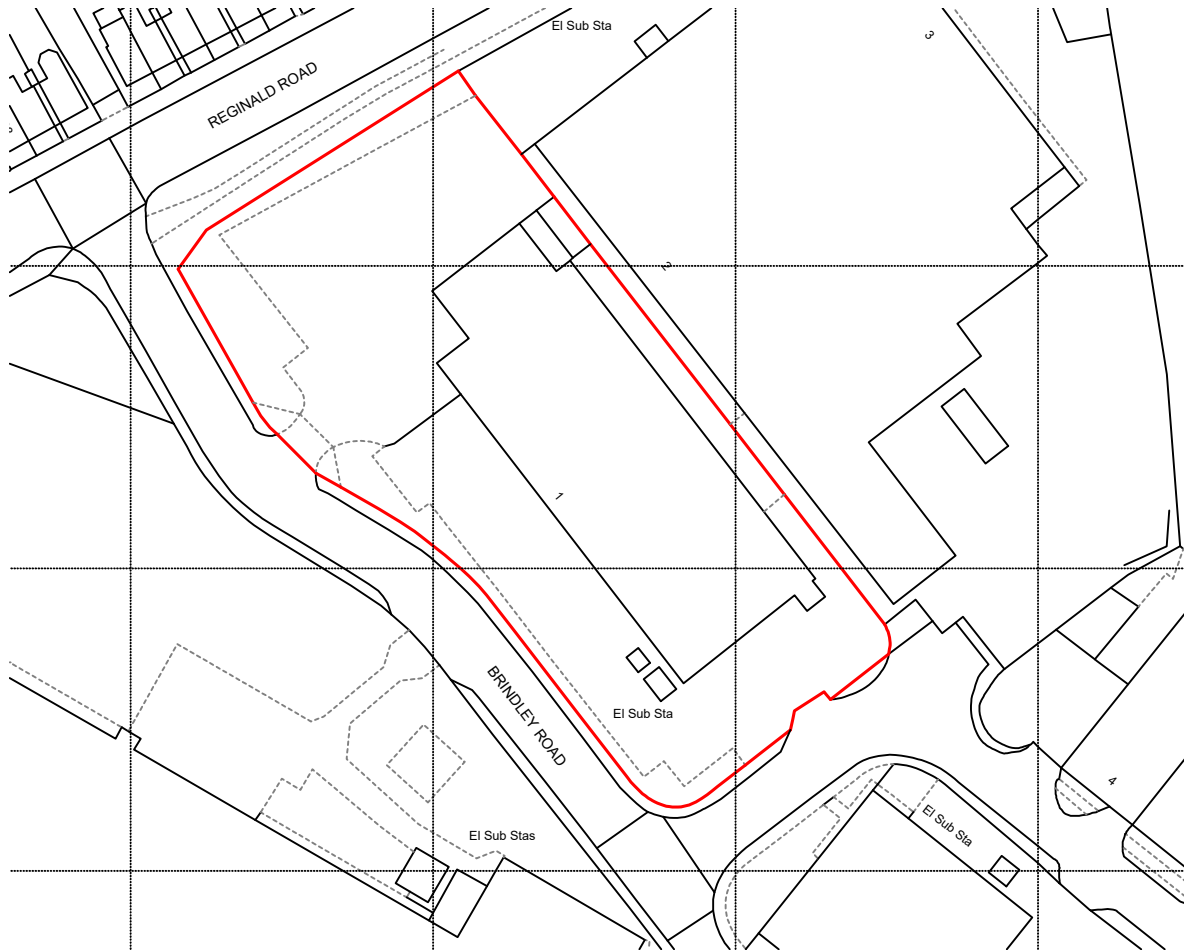

**EXISTING SITE LOCATION PLAN**

<b>CLIENT</b> MR HOLMES		<b>COMMENTS</b>		<b>TAURUS DESIGN SERVICES</b>  BOLD BUSINESS CENTRE, BOLD LANE, ST. HELENS, WA9 4TX <b>T: 01744 632981</b>	
<b>PROJECT</b> C & O COATINGS, 1 BRINDLEY ROAD, ST HELENS, WA9 4HY		<b>DATE</b> 16/02/24	<b>REVISION</b> REV A		
<b>DRAWING TITLE</b> EXISTING SITE LOCATION PLAN		<b>SCALE</b> 1:1250 @ A4	<b>DRAWING NUMBER</b> TDS-346/SLP		