



CLIENT

MR HOLMES

ADDRESS

C & O COATINGS,
1 BRINDLEY ROAD,
ST HELENS,
WA9 4HY

DATE 16/02/24

REF TDS-346/001

TITLE EXISTING PLANS

NOTES


DRAWINGS FOR PLANNING
PERMISSION ONLY AND REMAIN
THE PROPERTY OF TDS. NOT TO
BE COPIED IN WHOLE OR PART
WITHOUT PRIOR WRITTEN
CONSENT.



SCALE = 1:200/400 @ A1/A3

REVISION

REVISION A - FIRST ISSUE

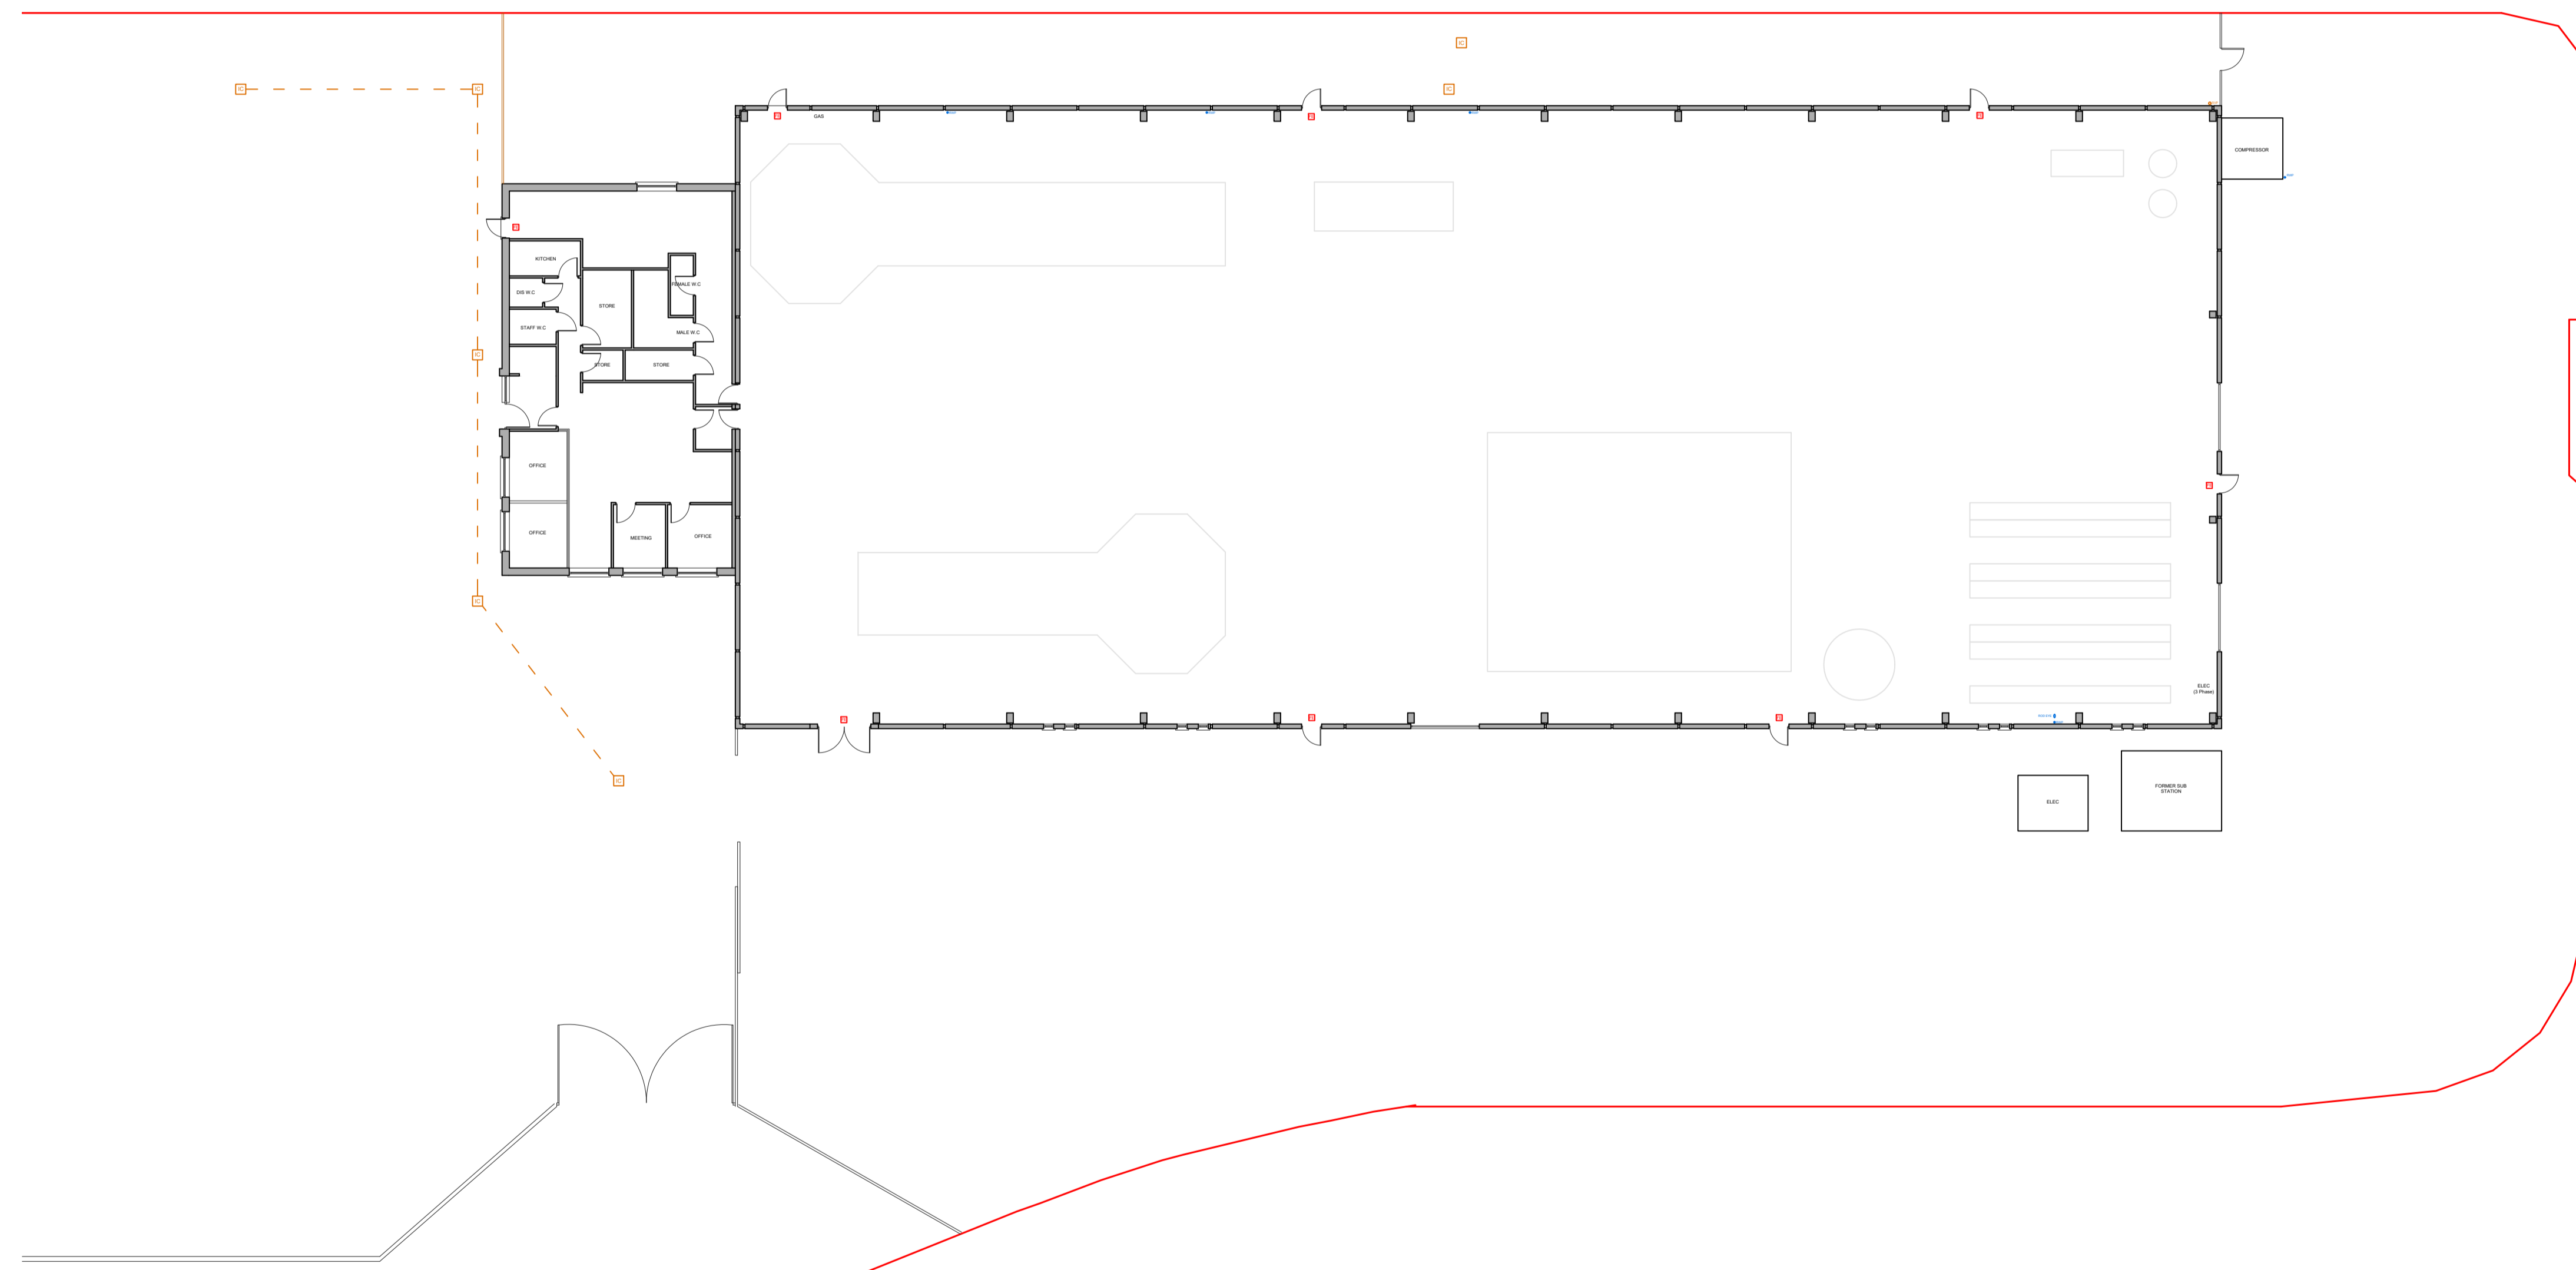

EXISTING FLOOR LAYOUT PLAN