




General Notes

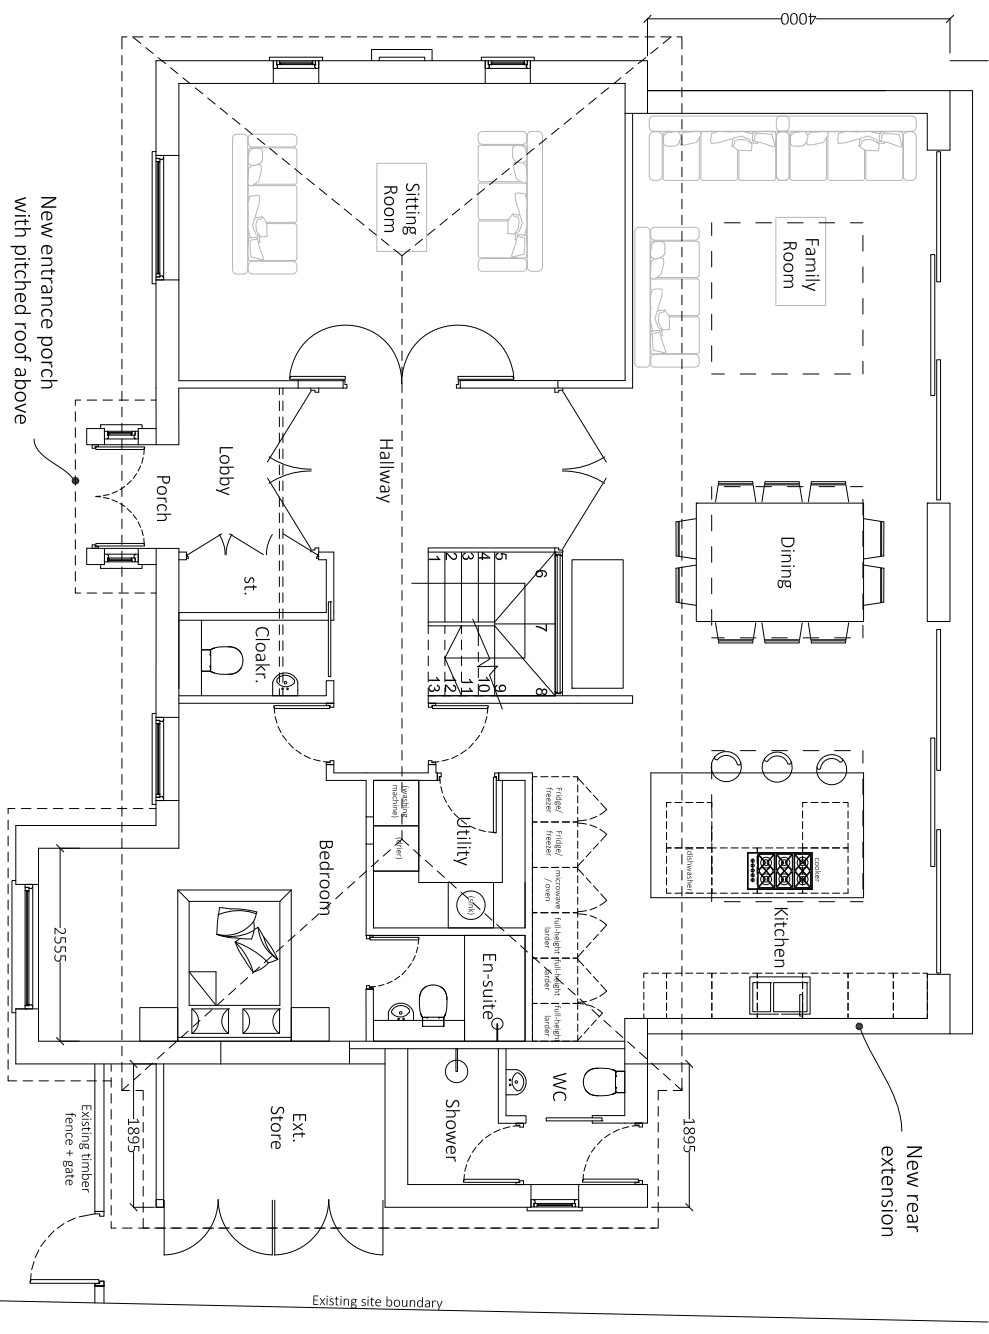


1 Proposed Ground Floor Plan 1:100

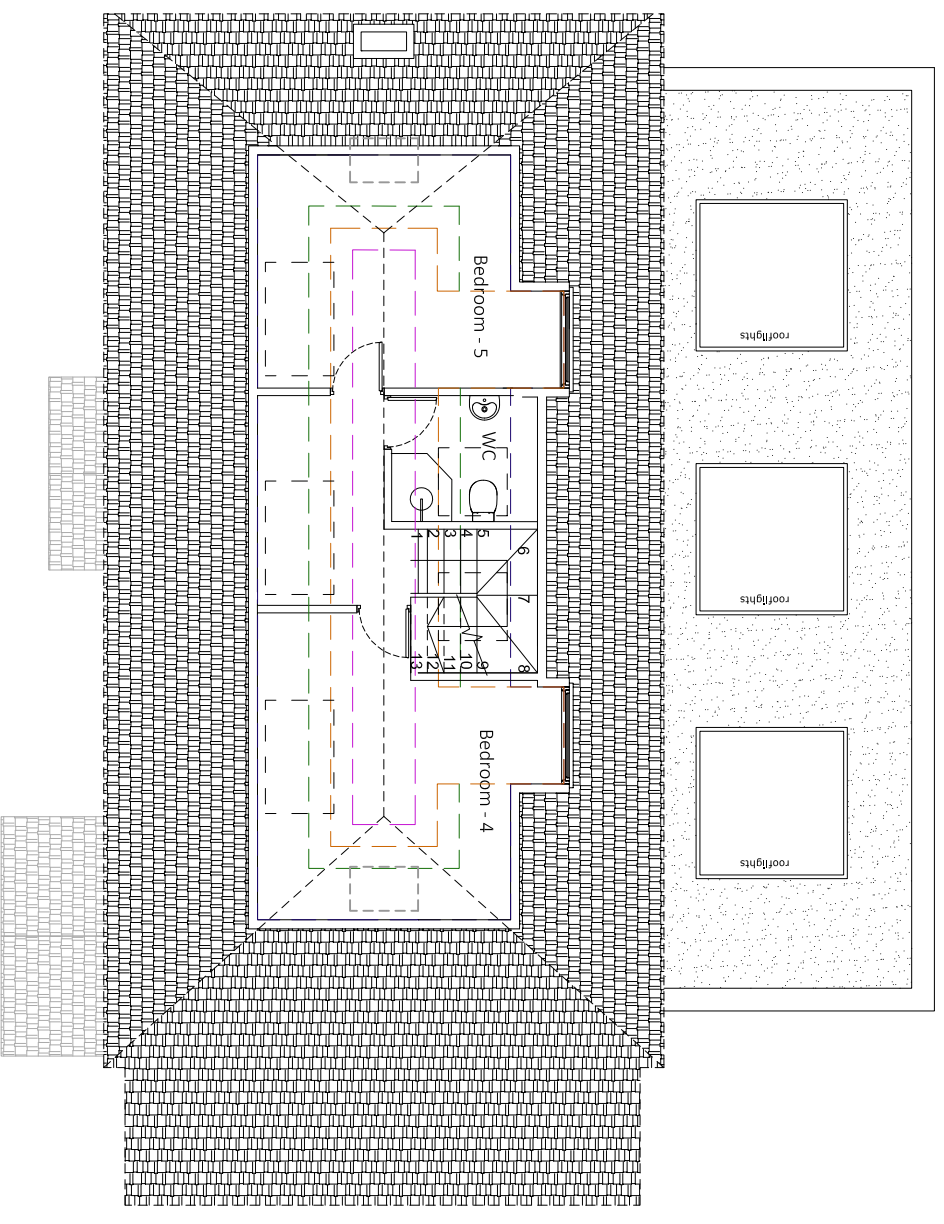

3 Proposed Loft Plan 1:100

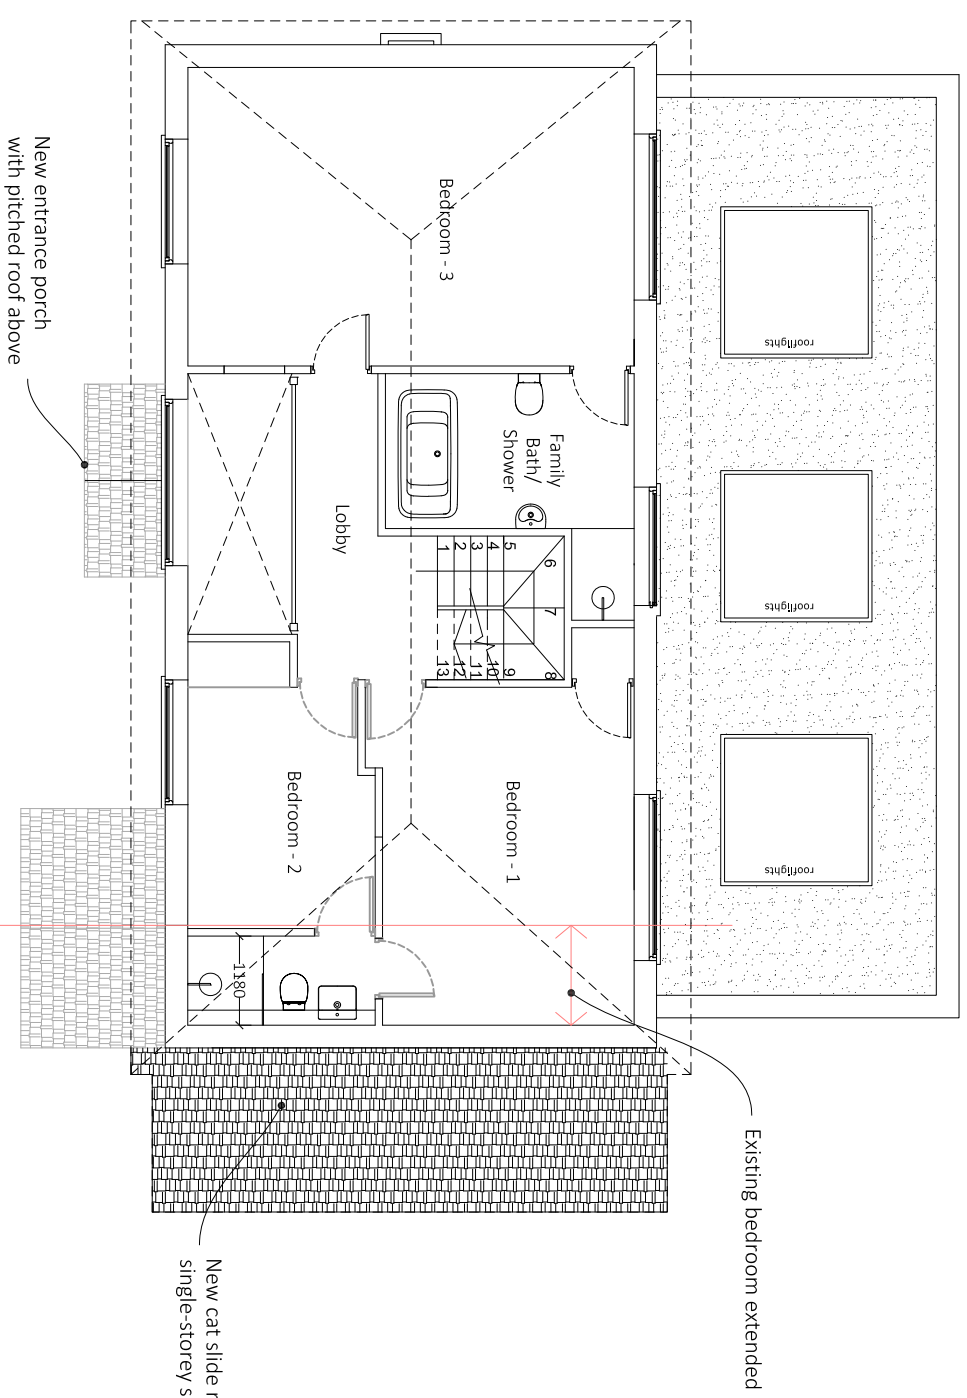

2 Proposed First Floor Plan 1:100

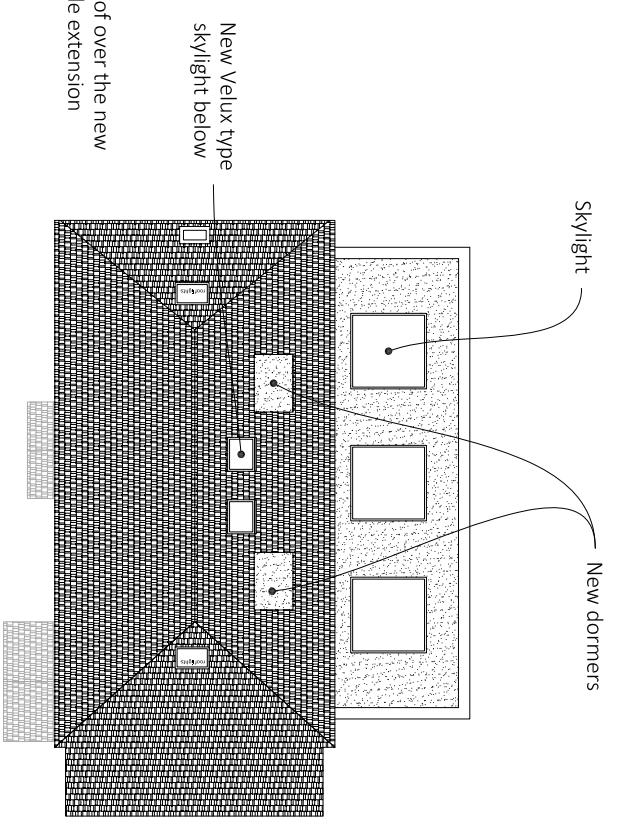

4 Proposed Roof Plan 1:200

Existing and proposed plans/ sections/ elevations are based on client supplied dimensions and other information, and have not been checked for accuracy. The dimensions and details to be verified by the contractor prior to fabrication / construction.

The drawings must be read in conjunction with all relevant previously issued drawings.

**studio15 architects**

31 Orchard Avenue, Worthing, West Sussex BN14 7PY  
 T: 01903 339998 M: 07856287688  
 mail@studio15architects.co.uk  
 www.studio15architects.co.uk

Client Name and Address  
**Mr. Manoj Rupasinghe**  
 Proposed extensions, internal alterations & loft conversion at  
 Moor Cottage, Batchworth Lane  
 Northwood HA6 2AU

Project	ARCH2019 MARR	Sheet	A103-A
Date	June 2019	Scale	as stated at A3
PRELIMINARY ISSUE			

A	Design revised to reflect pre-planning comments	2020.10.12
---	---	------------

No.	Revision/Issue	Date
-----	----------------	------