



LOWER GROUND

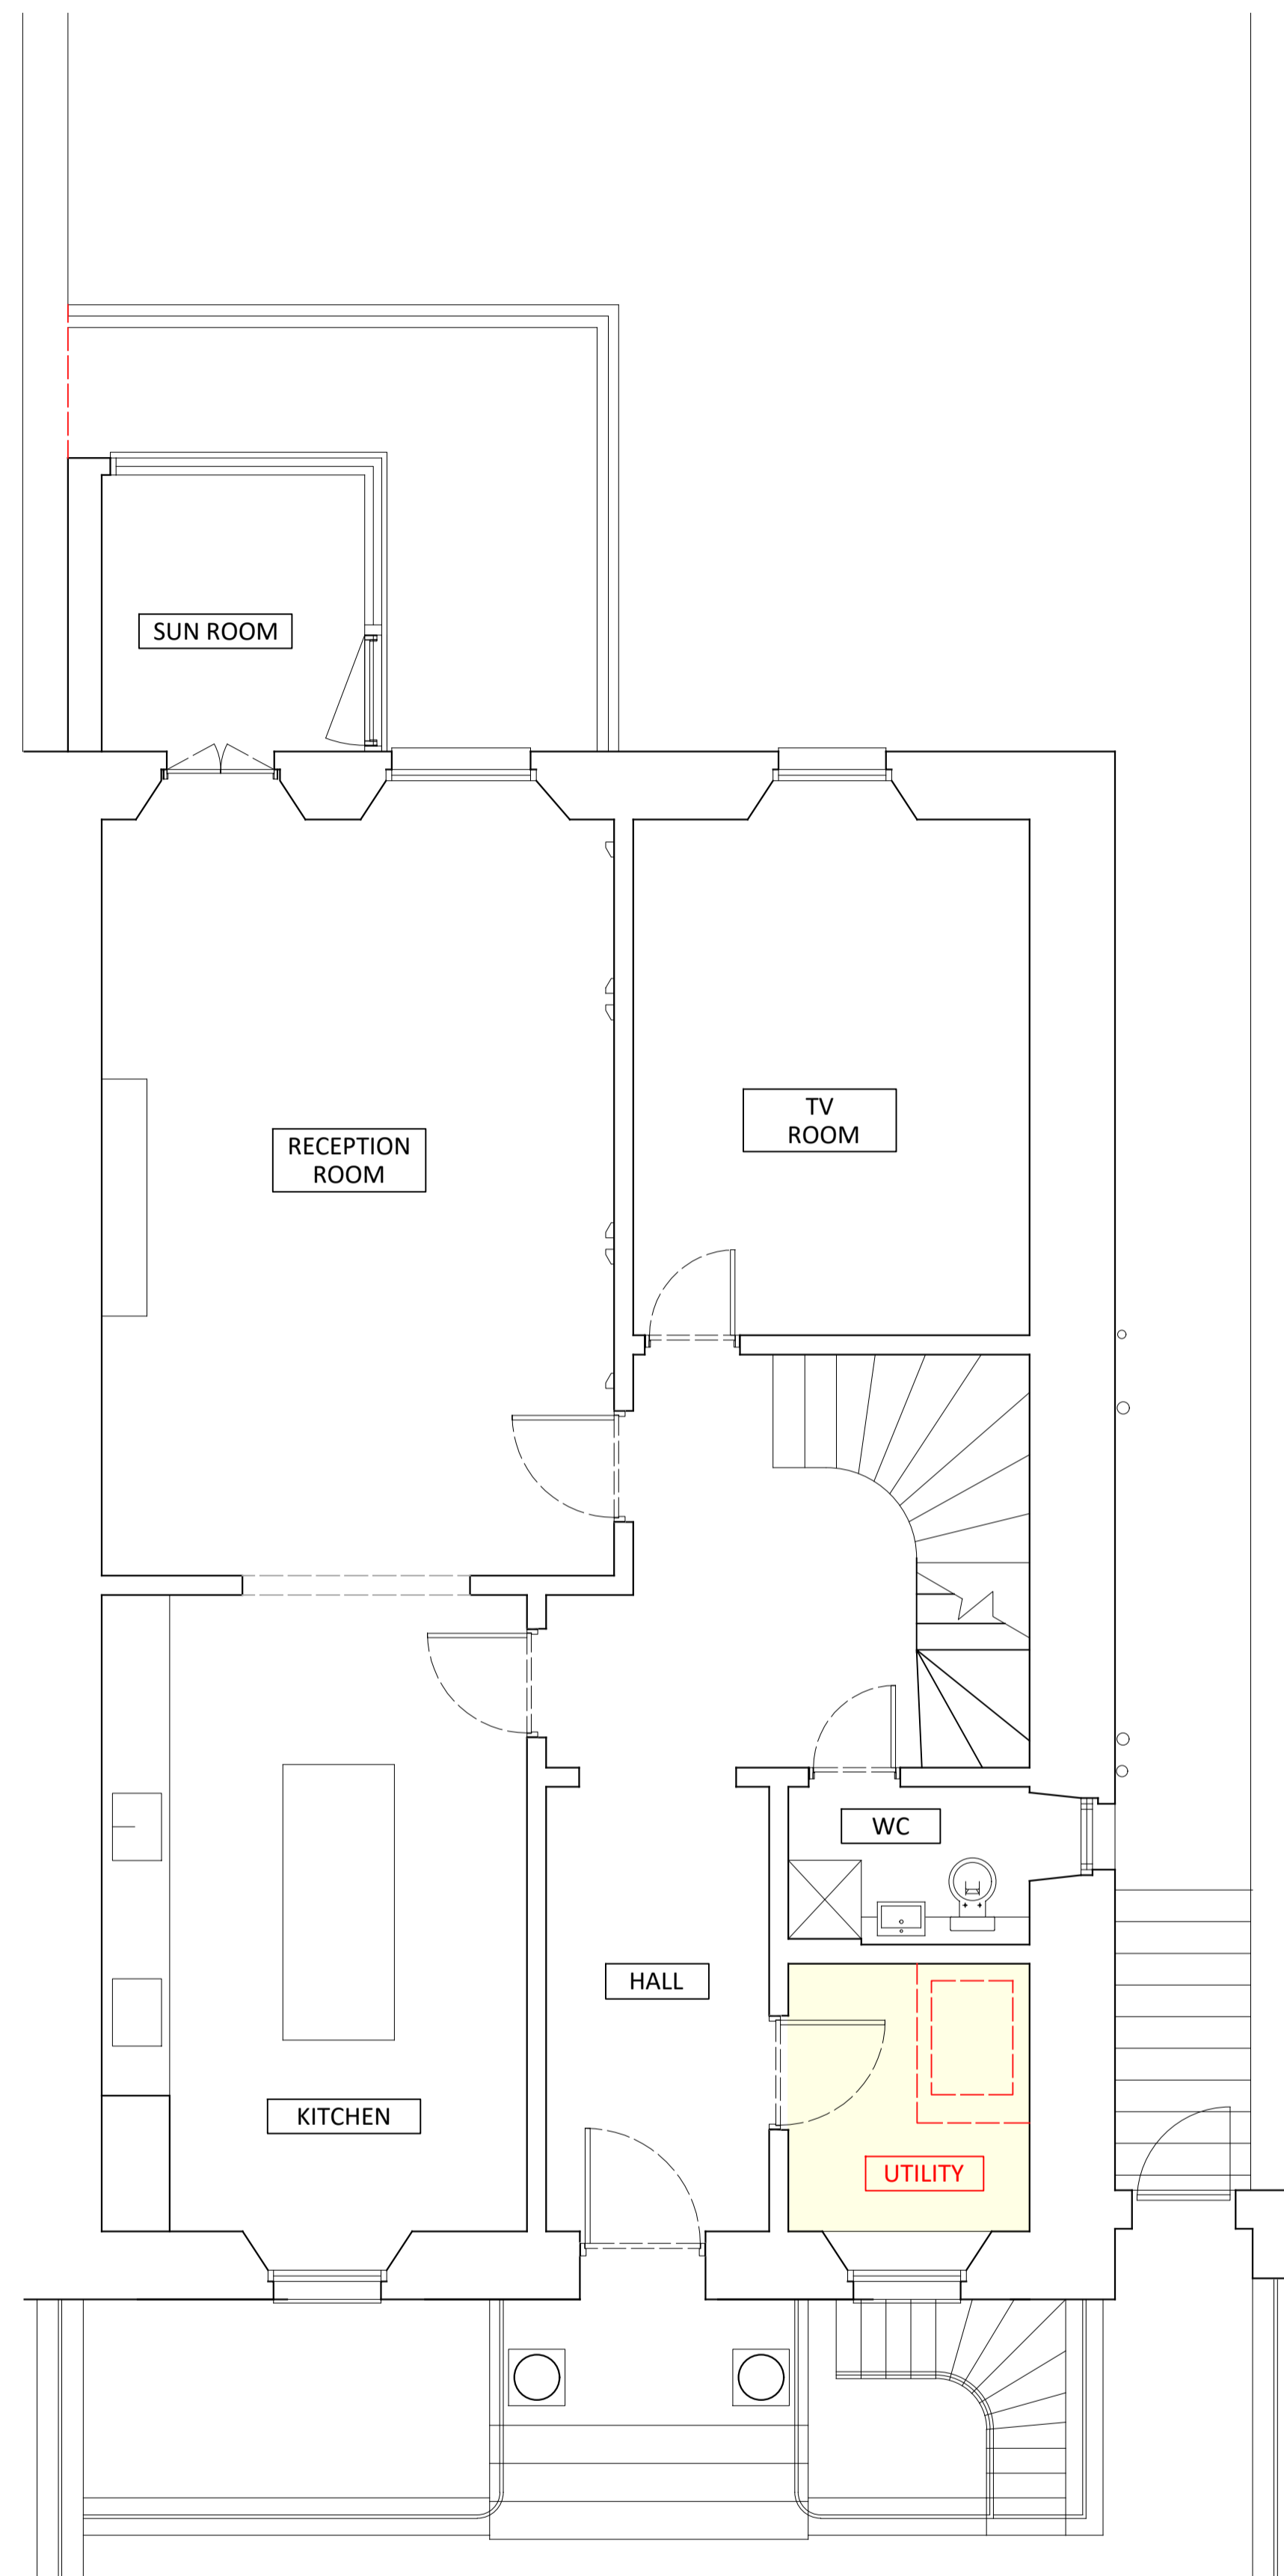

GROUND

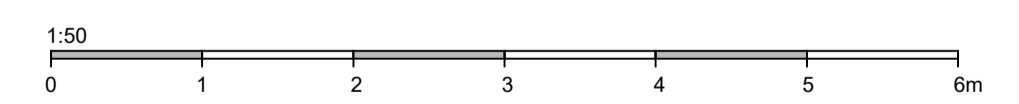

DOWNTAKINGS