


# Aquamac 21

- Brown, White or Black
- Seal gap: 4mm - 7.5mm
- Groove size: 2.7mm x 6.0mm
- Rebate dimension: 11mm

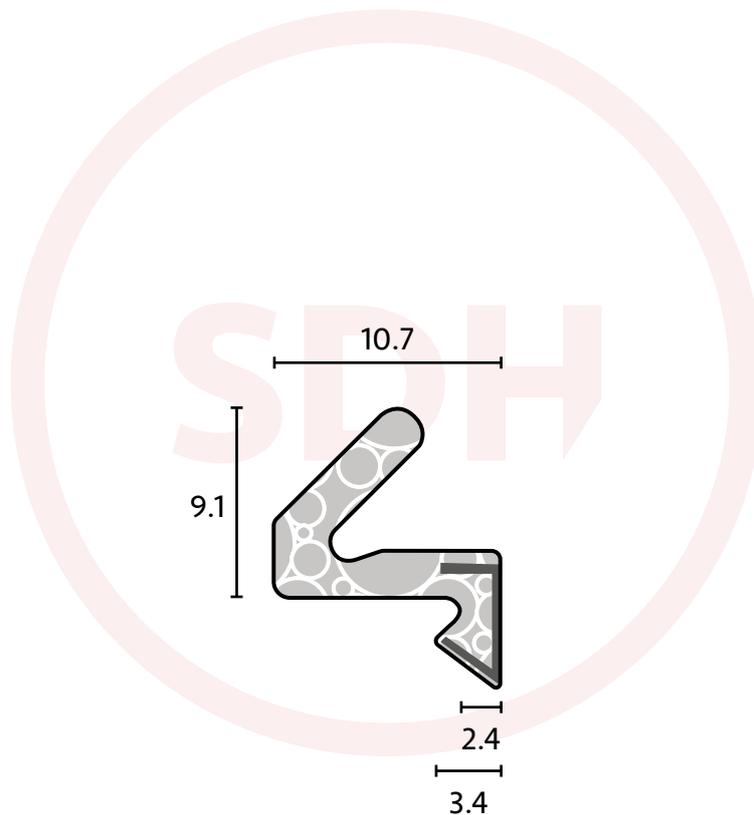

SASH + DOOR  
HARDWARE