


310

308

306

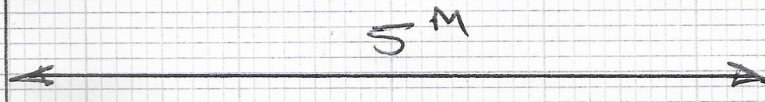

DRAWING FOR APPLICATION
23/03463/FJC
308 BLACKFEN
ROAD

SCALE 1:50

10 M

GARDEN

PAVEMENT



BLACKFEN ROAD

