


Proposed Ground Floor



Proposed First Floor

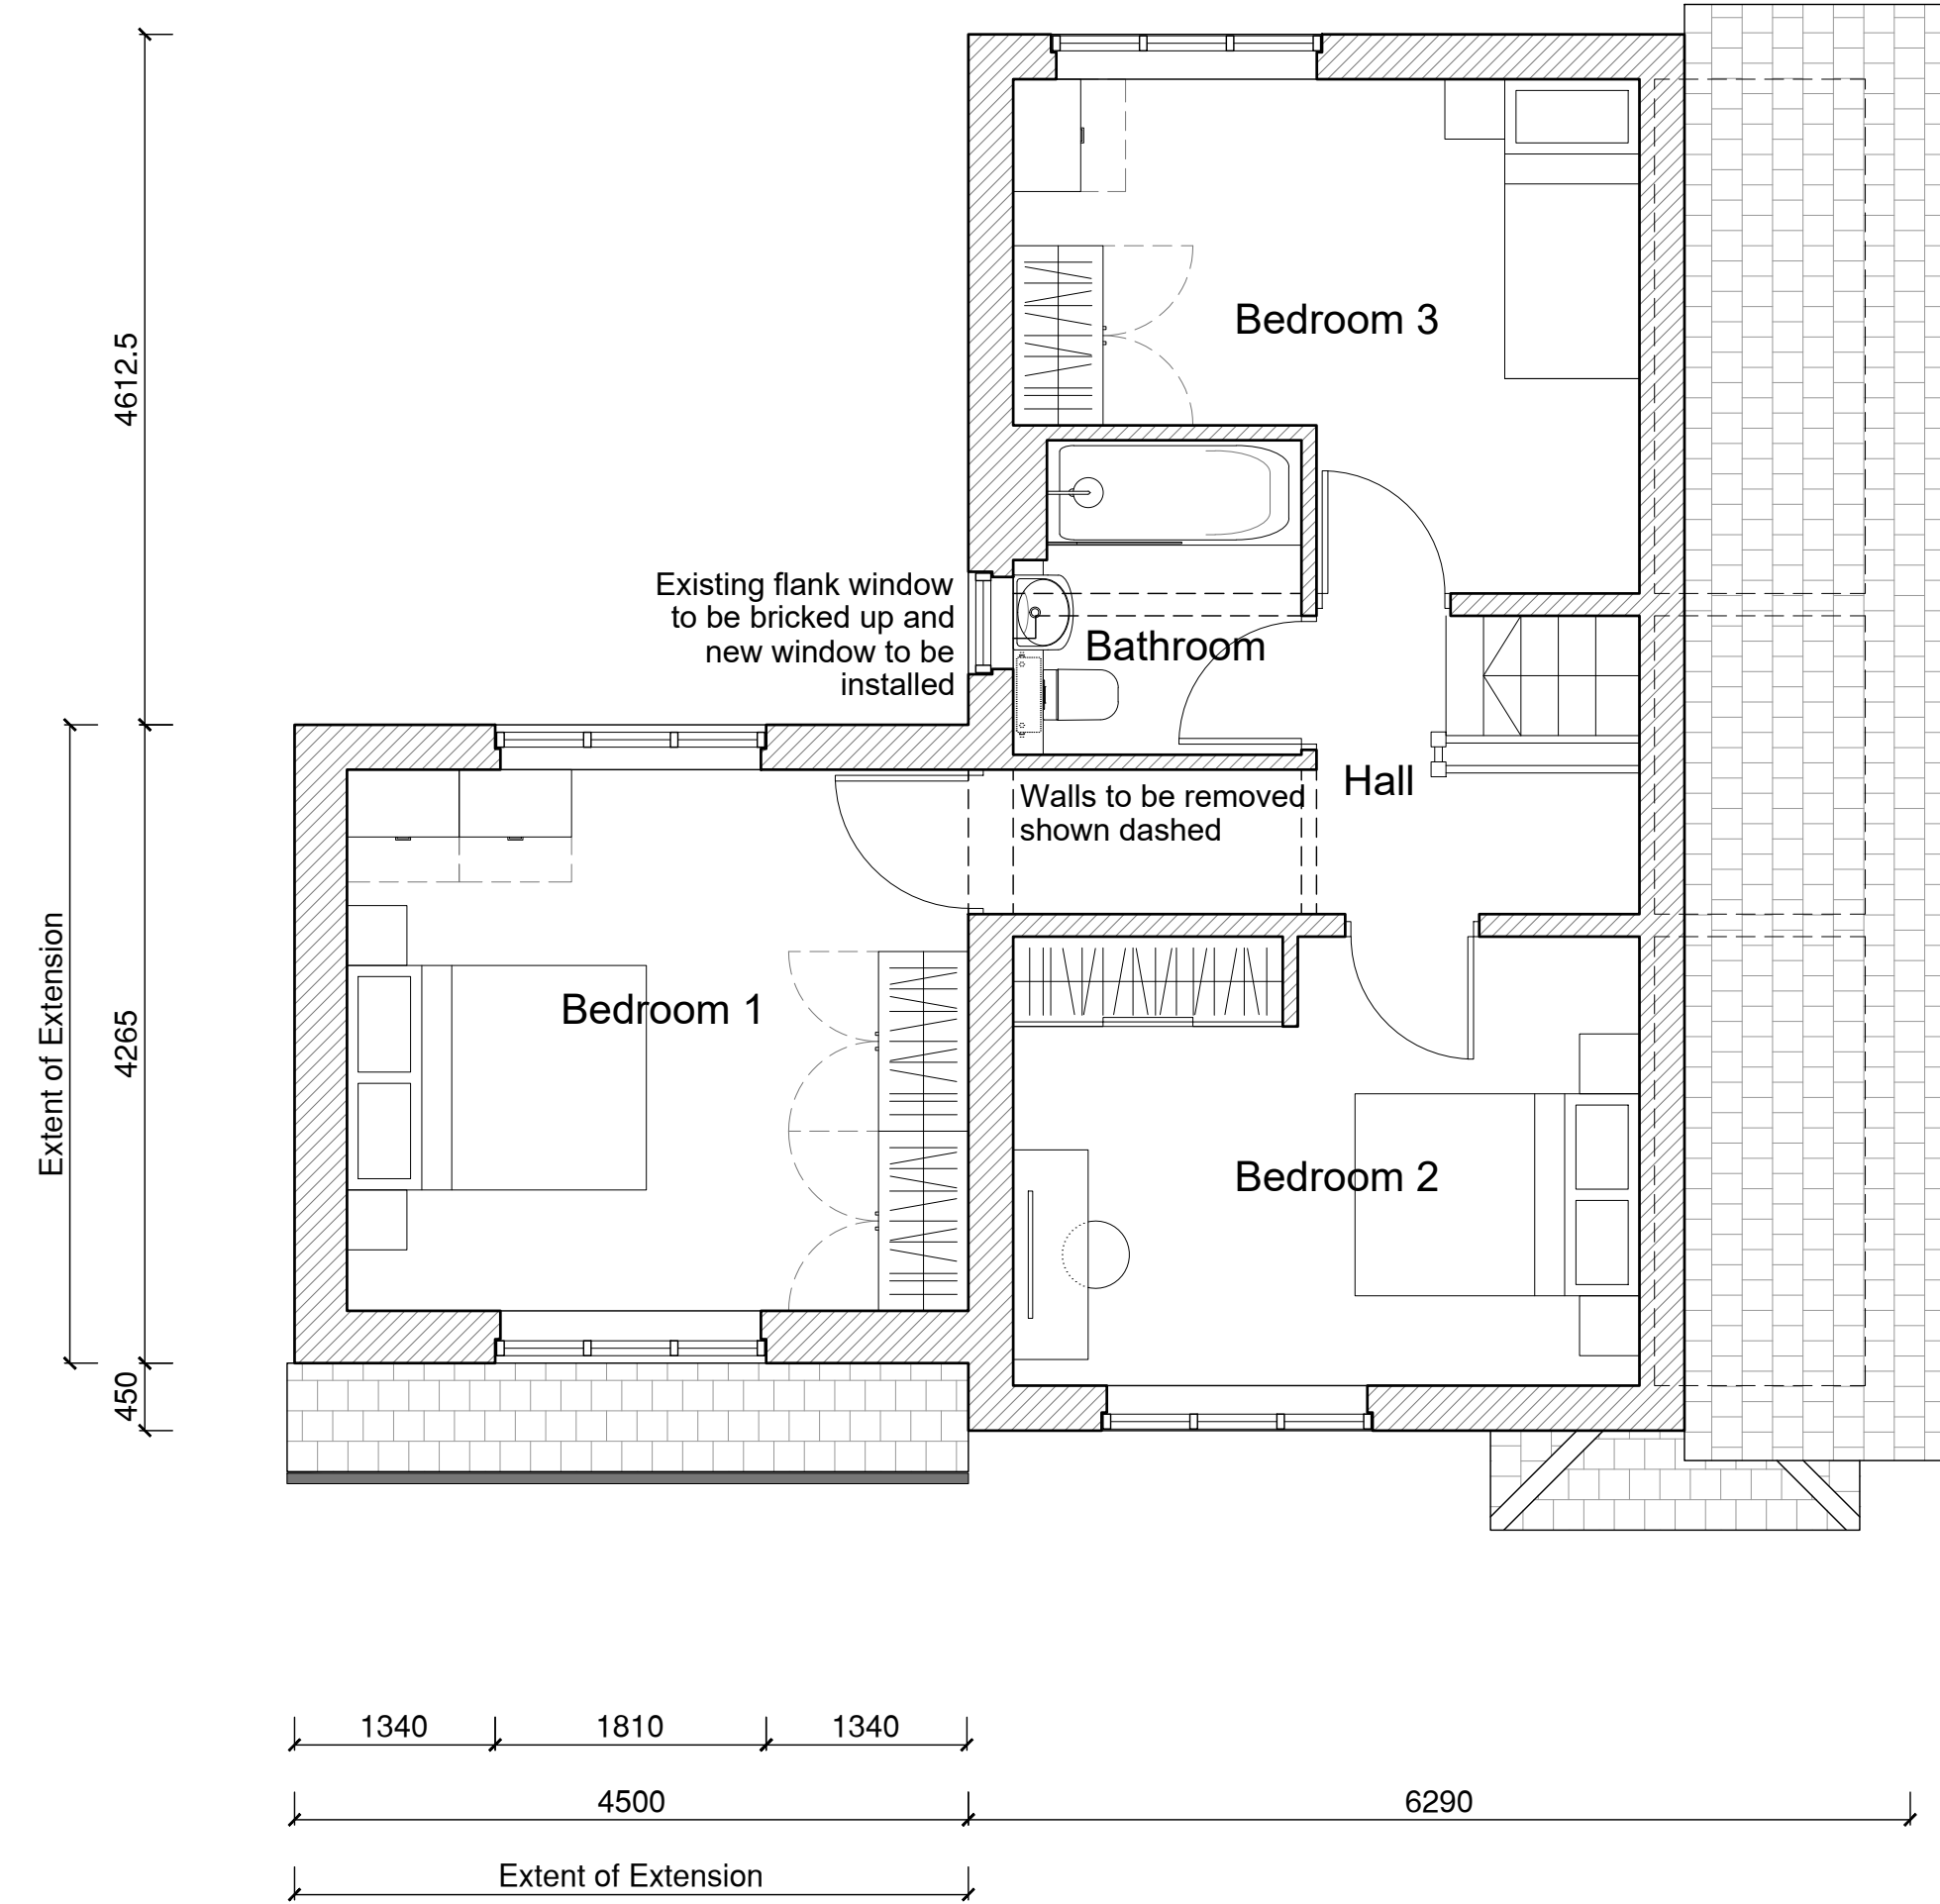

Planning Issue

Lee Spry

Mobile: 07500 *****

Email: leespry@*****.com