


Existing Front Elevation



Existing Side Elevation

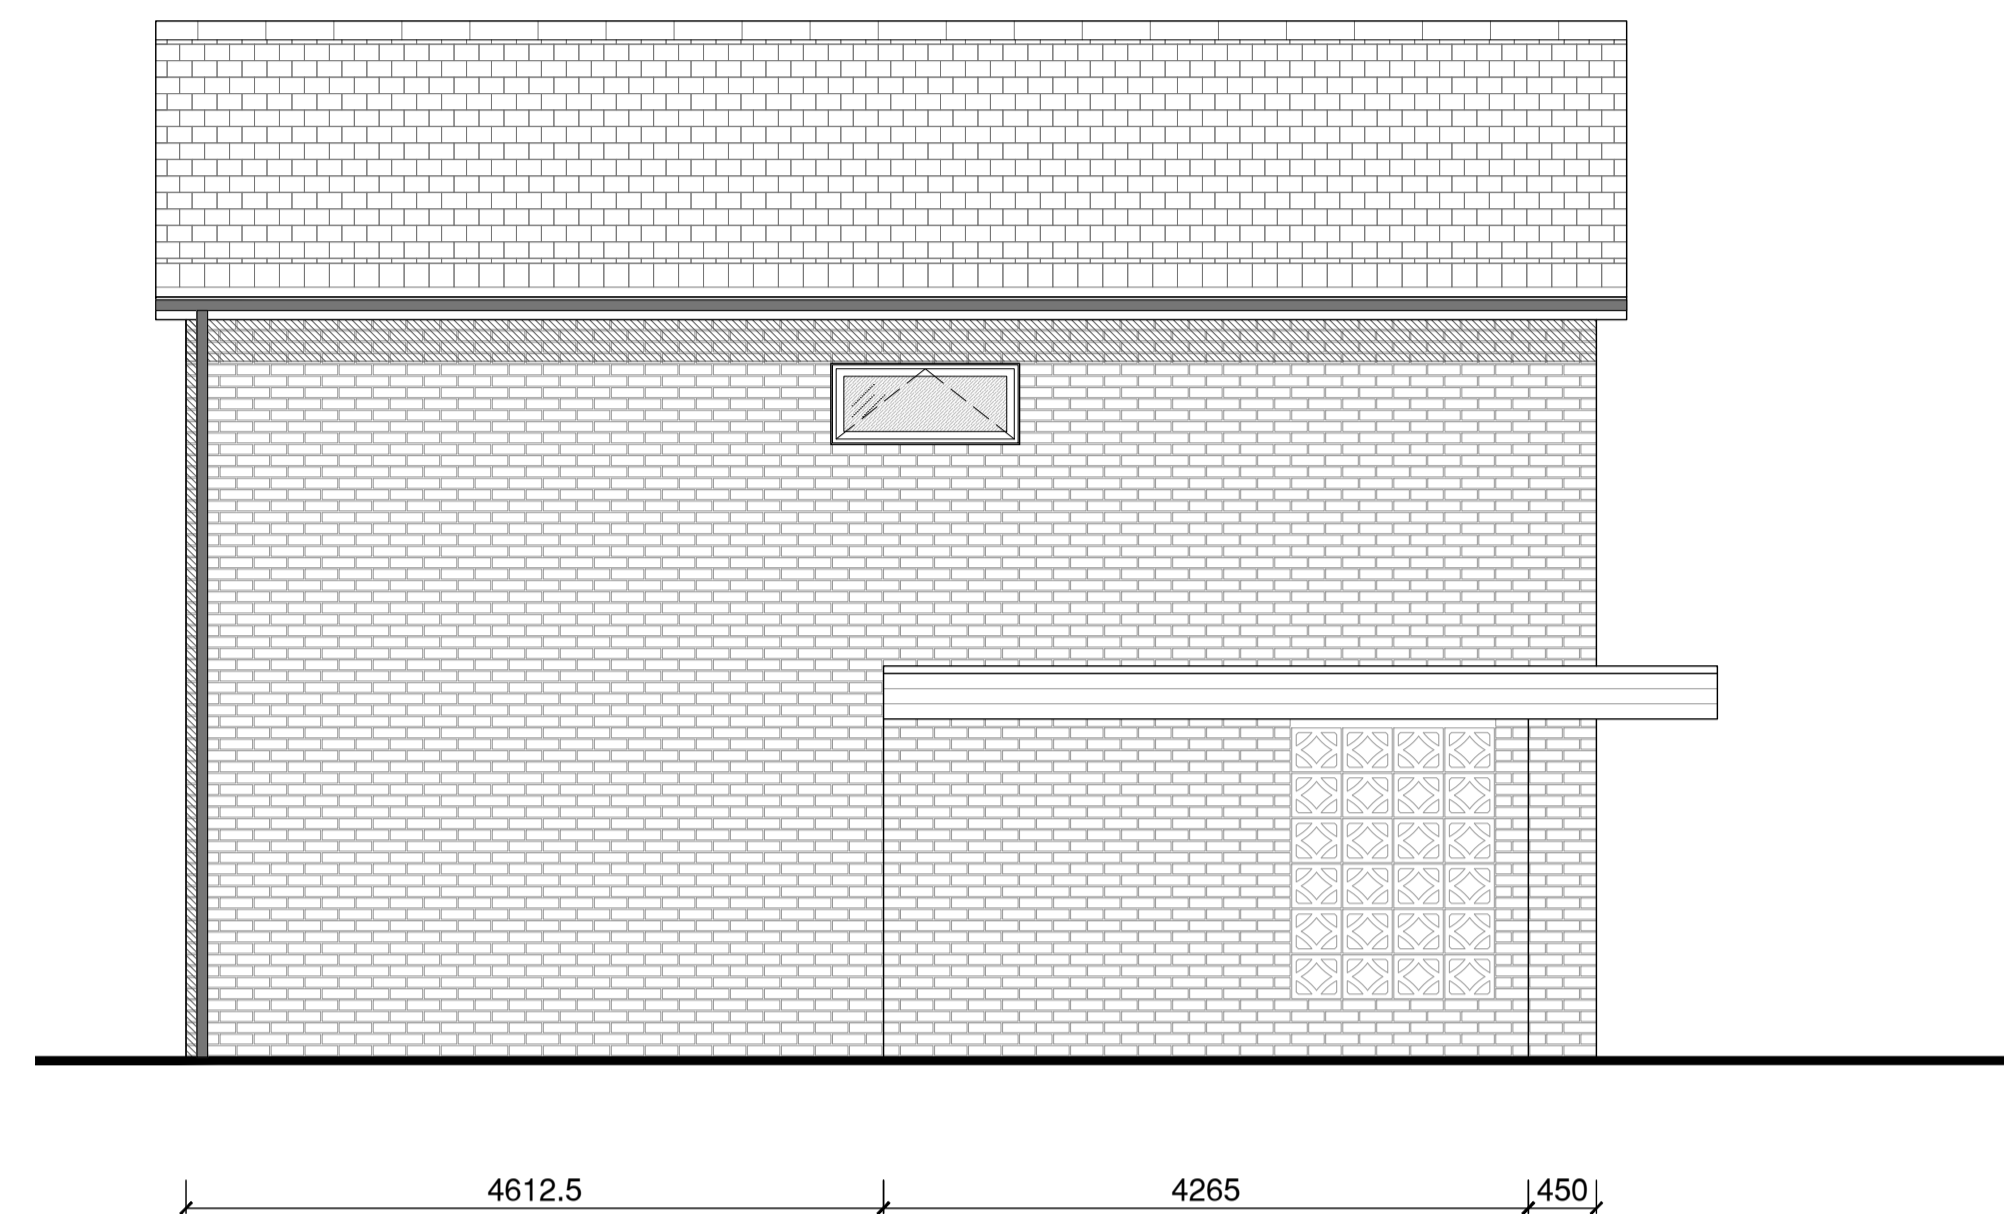

Existing Rear Elevation



Planning Issue

Lee Spry

Mobile: 07500 *****

Email: leespry@*****.com