


Existing Ground Floor



Existing First Floor

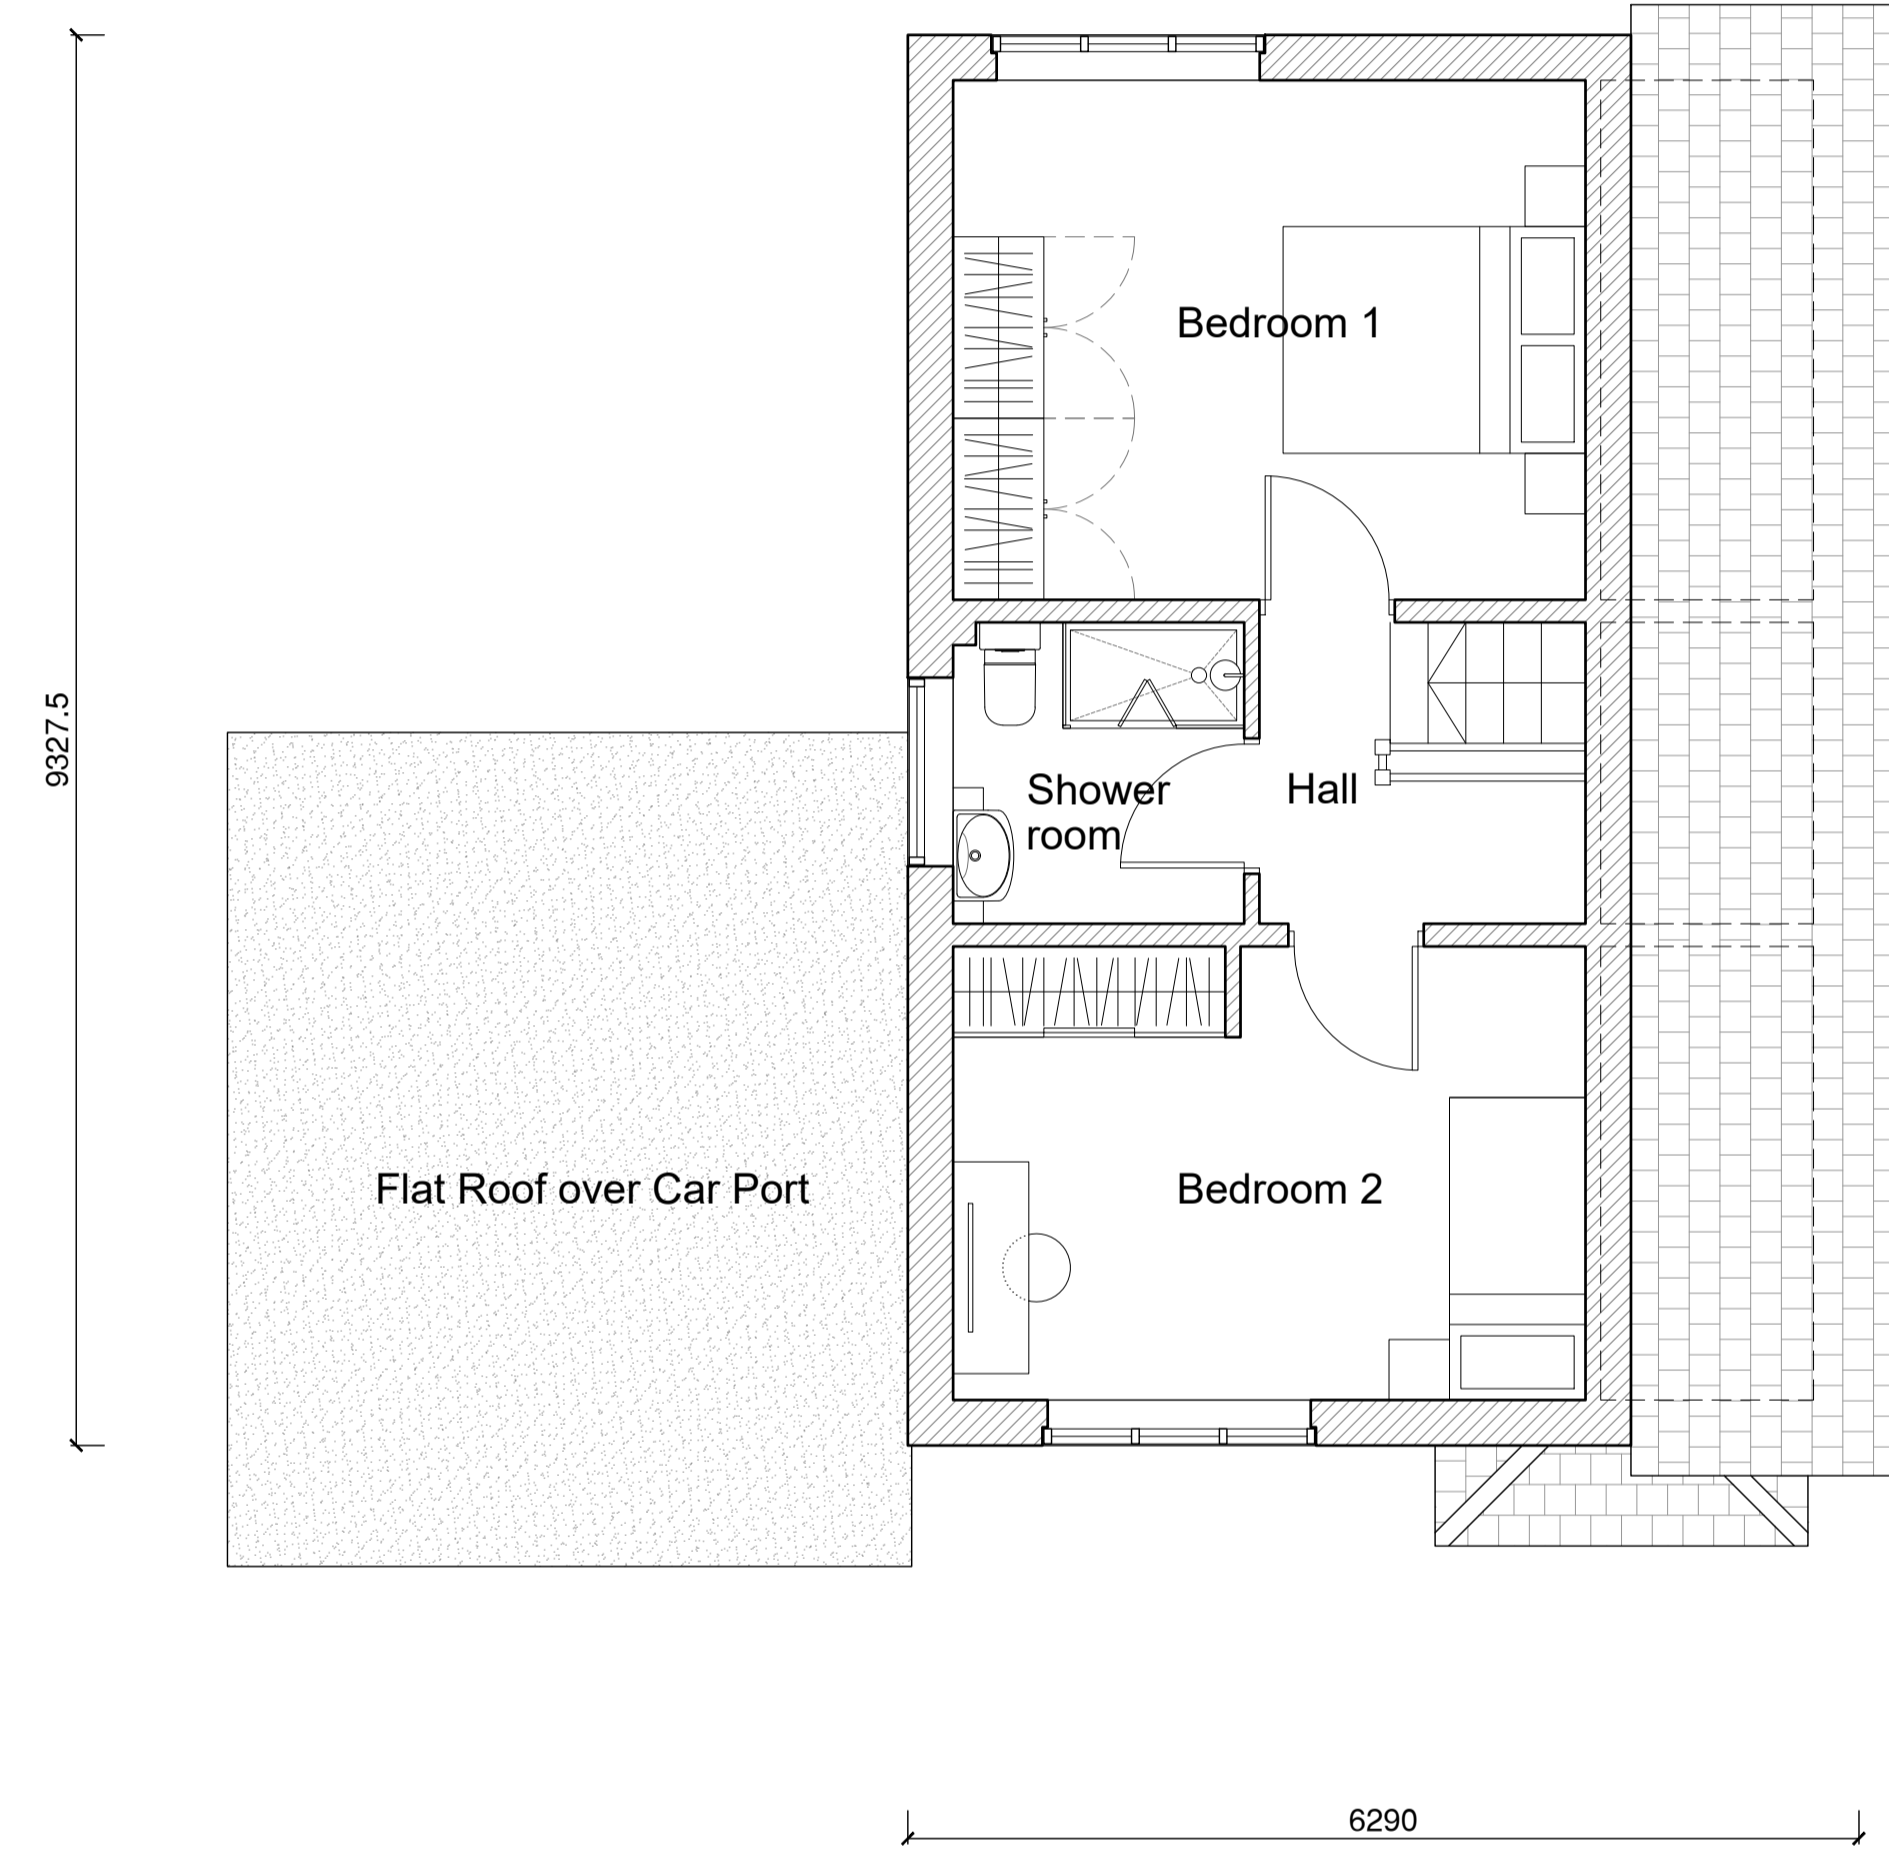

Planning Issue

Lee Spry

Mobile: 07500 *****

Email: leespry@*****.com