




FRONT ELEVATION – AS PROPOSED

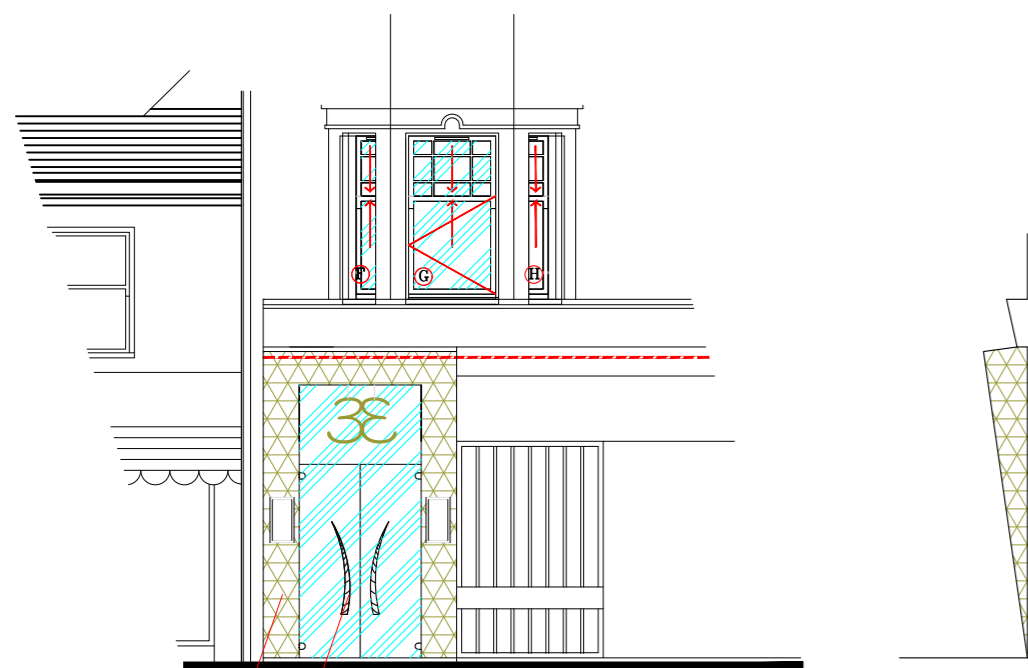

ENTRANCE DETAIL

Oxidised Copper Tiles
Pewter Finish Handles



SCALE IN METRES

Signed

Agent

Sanote Ltd

Front Elevation - As Proposed		
SCALE 1:100@A2	DATE May 23	DRAWN
0056/23/11/DNA		REVISION No.
REVISION	COMMENT	

D.N.A.rchitecture
46 Thomson Street
Kilmarnock
KA3 1EH
Tel. 07758033169
'e' mail d-n-a-rchitecture@hotmail.co.uk