


- SITE BOUNDARY
- CONCRETE SURFACING
- GRASSED LANDSCAPING
- PAVED FOOTWAY
- GRASSED EMBANKMENT
- GRAVEL FOOTWAY
- BITUMINOUS SURFACING
- SLOPED AREA MADE UP FROM ARSINGE
- LEVELLED AREA WITH FRESH VEGETATION

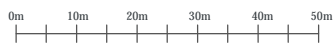

Scale 1:1250



Express Bi-folding Doors Ltd
Unit 23 - 25 Millshaw Park Lane
Millshaw Park Industrial Estate
Leeds
LS11 0BL

Tel: 0113 286 9191
Fax: 0113 286 2862

Drawing Title: Location Plan - Rev a

Date: 12/02/2024

Paper Size: A3 / A4

Scale: 1:1250

All details are External View.