


Econoflex Single Sided Body #7000
(196 mm).
Assembly

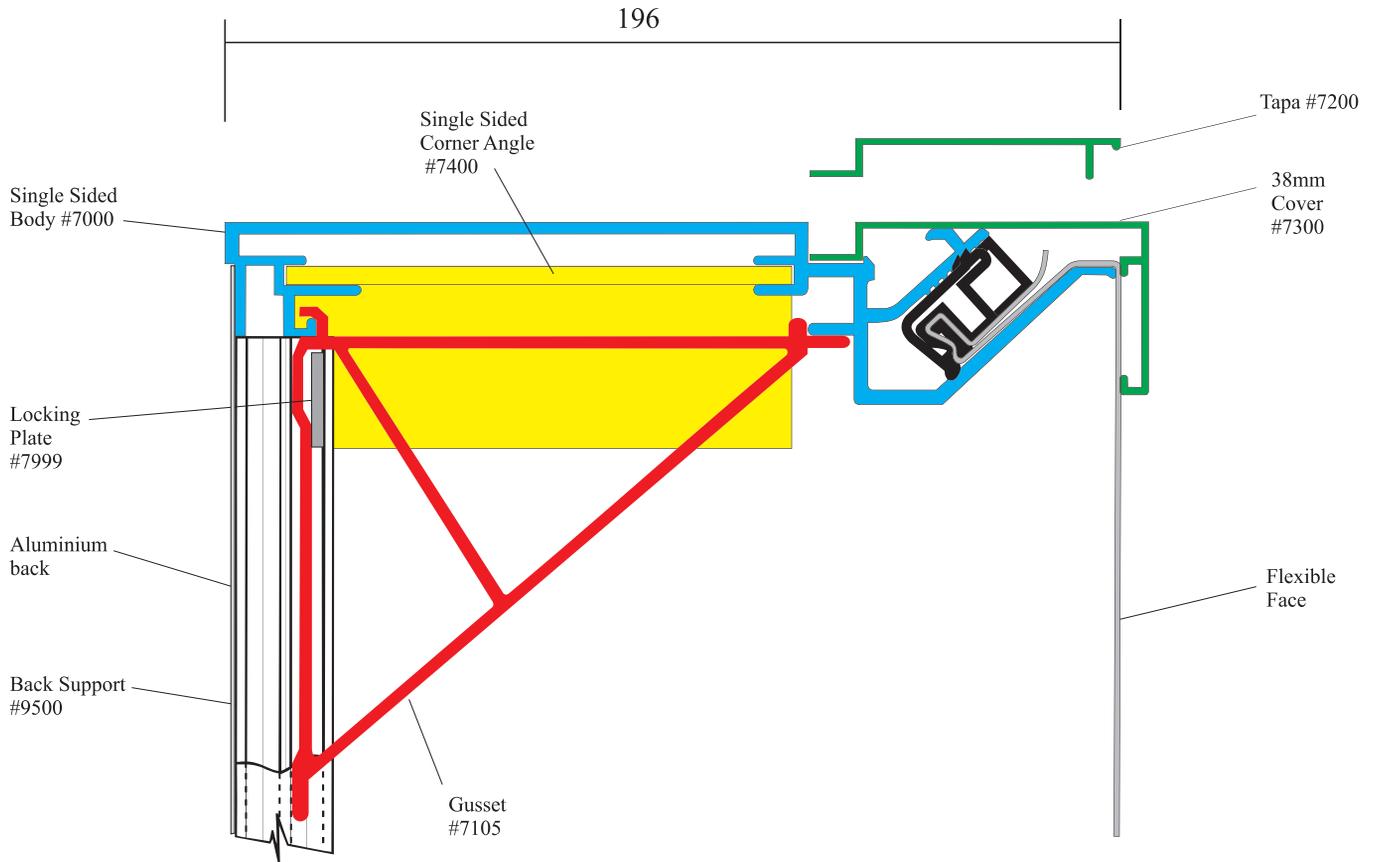

Econoflex Standard Body #7000
(196 mm)

PROFILES

Standard Body	#7000
Bleed cover	#7200
Back Support	#9500

COMPONENTS

Standard Corner Angle	#7400
Gusset	#7105
Locking Plate	#7999
Tension Clip	#5360

