


Do not scale from this drawing. All dimensions to be checked on site prior to manufacture and construction. This drawing is the property of Harrison Ince Holdings Limited and should not be reproduced without permission. All discrepancies to be brought to the attention of the architect immediately. This drawing is to be read in conjunction with the specification / bill of quantities and related drawings.

REVISIONS			
-	FIRST ISSUE	07.12.2022	JM
A	plans updated following feedback	30.01.2023	HB
B	SURGERY NUMBERS UPDATED	06/02/2023	HB
C	AMMENDMENTS TO RECEPTION LAYOUT	17.02.2023	HB
D	UPDATE TO SURGERY 5 CABINET LAYOUT	23.02.2023	HB
E	UPDATE TO RECEPTION AND ISSUE FOR TENDER	25.04.2023	OC
F	UPDATES FOLLOWING CLIENT MEETING	19.12.2023	RG
G	UPDATED FOLLOWING COST REVIEW MEETING + CONSTRUCTION ISSUE	08.01.2024	RG
H	CONDENSERS SHOWN ON PLAN FOR PLANNING	08.02.2024	NS

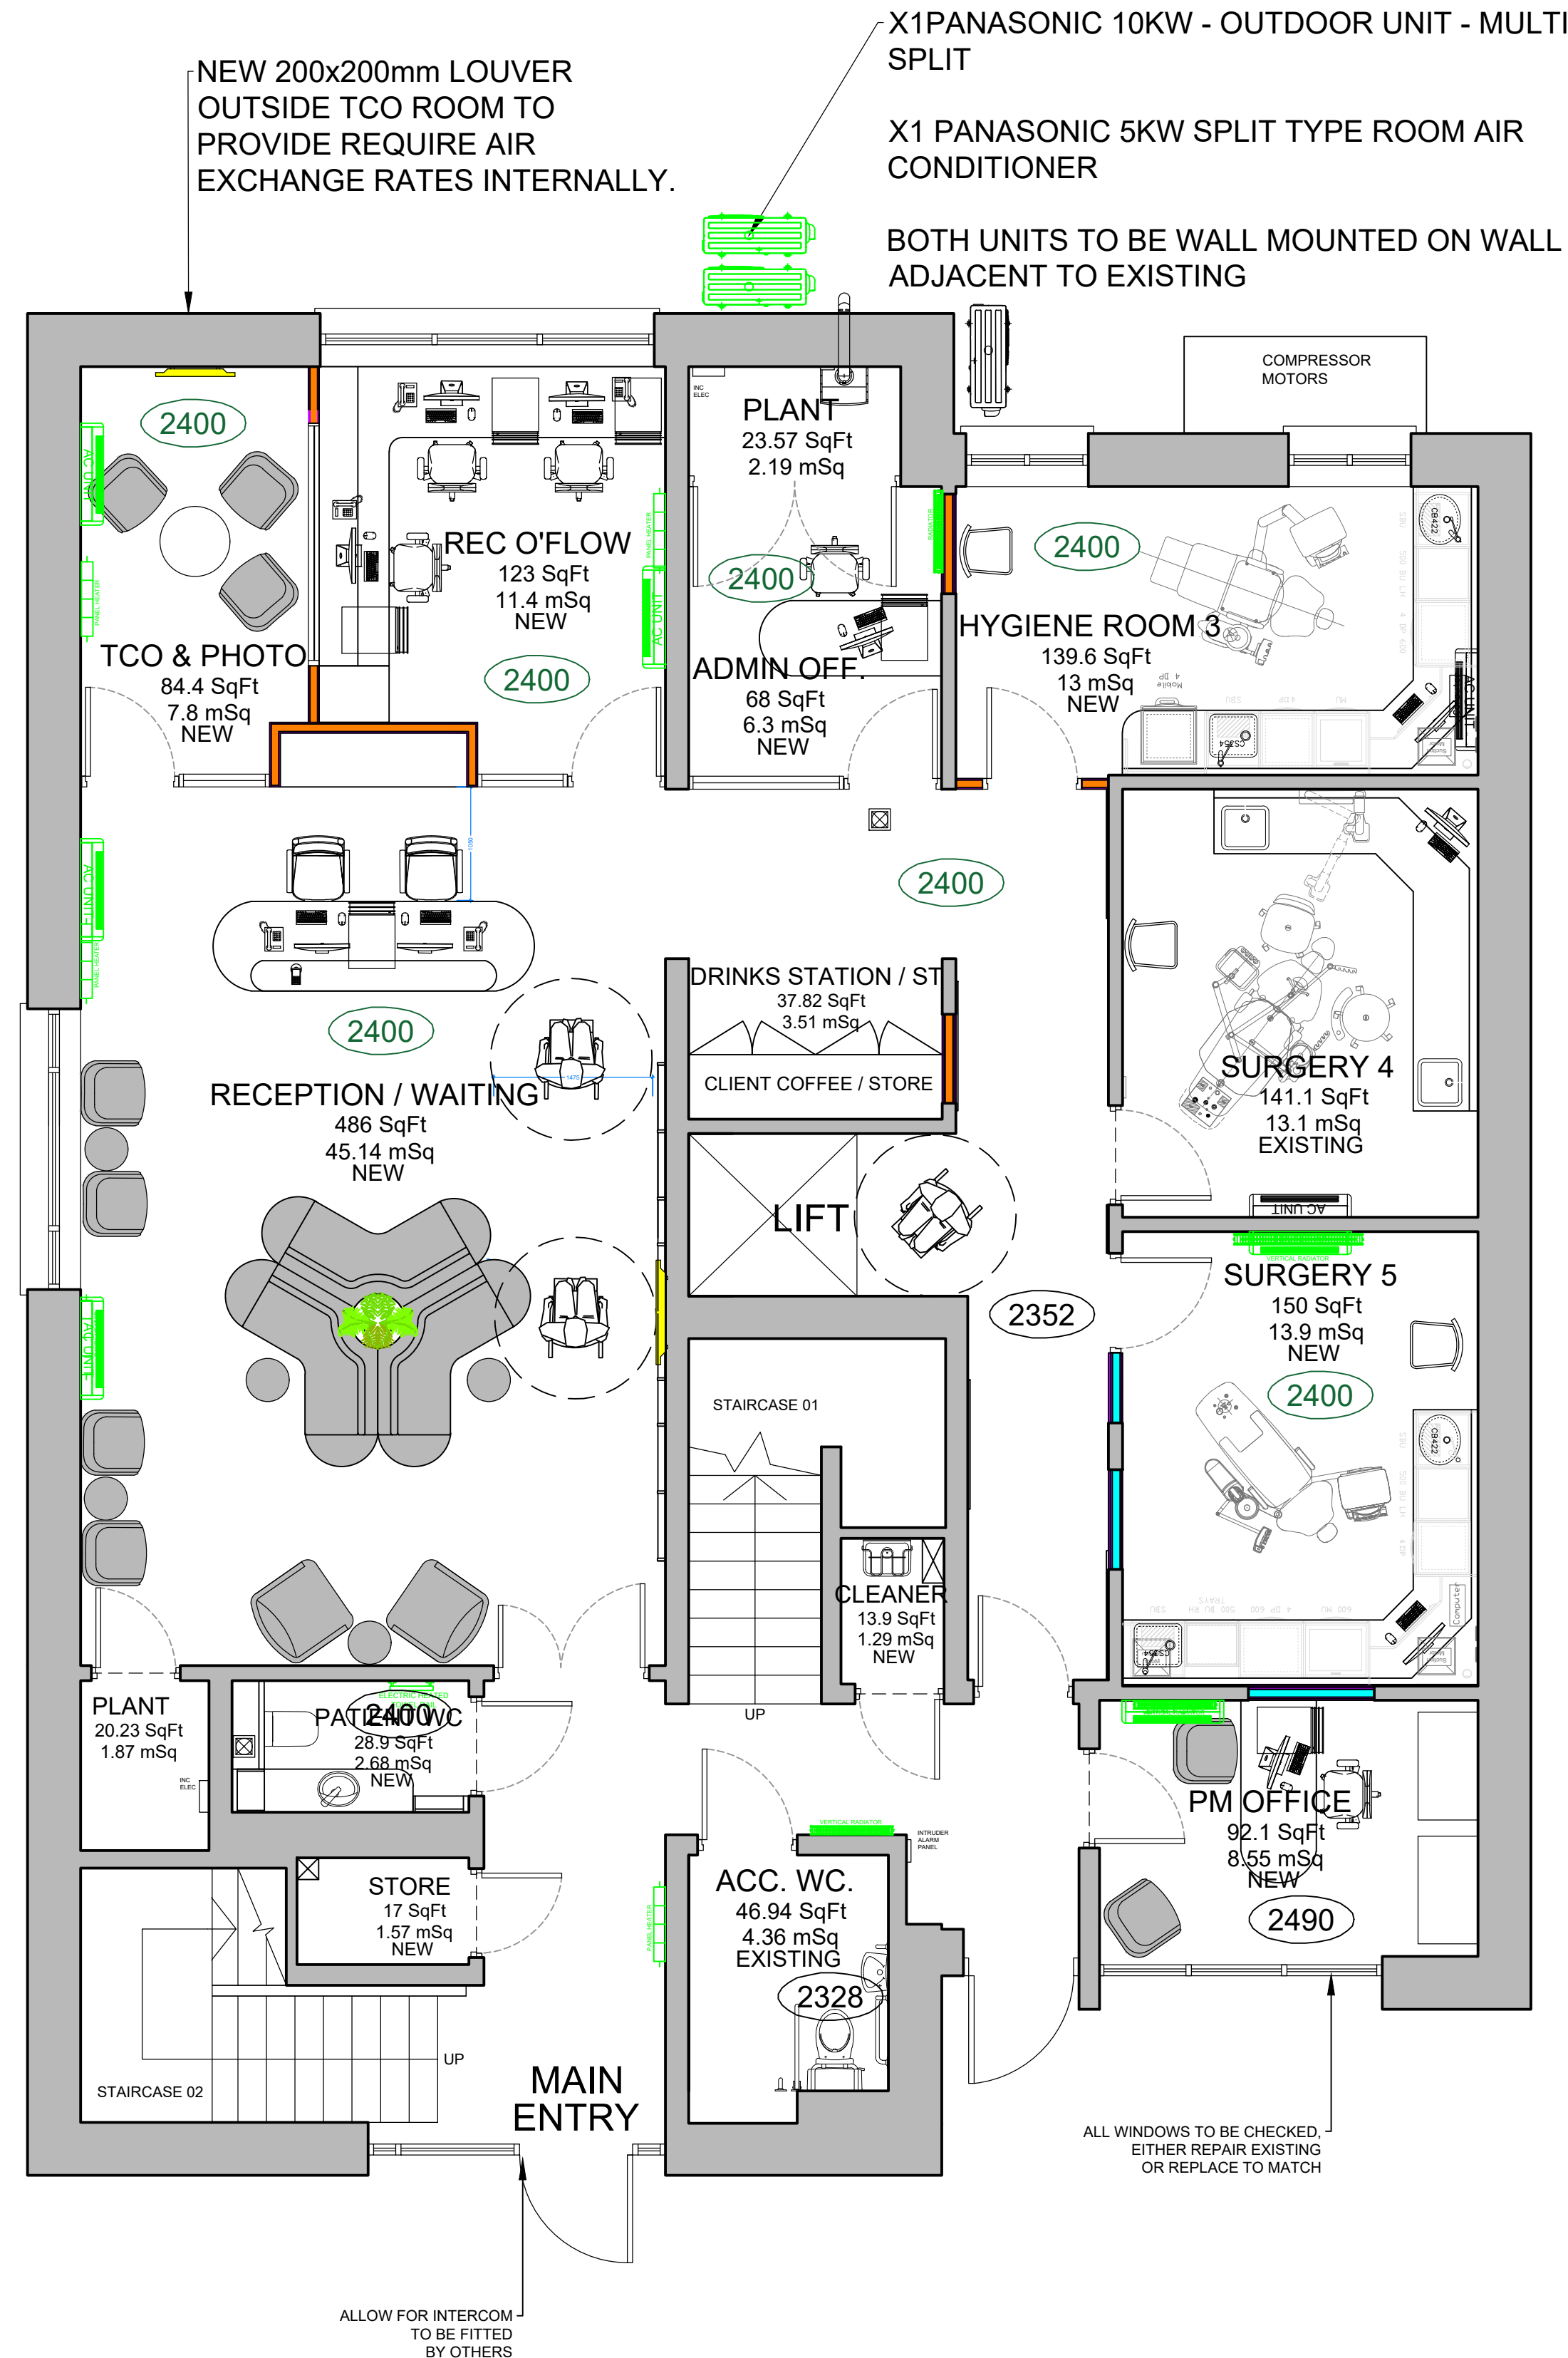

PROPOSED GROUND FLOOR PLAN
Scale @ 1:50

