


FRONT ELEVATION


SIDE ELEVATION

REAR ELEVATION


SIDE ELEVATION

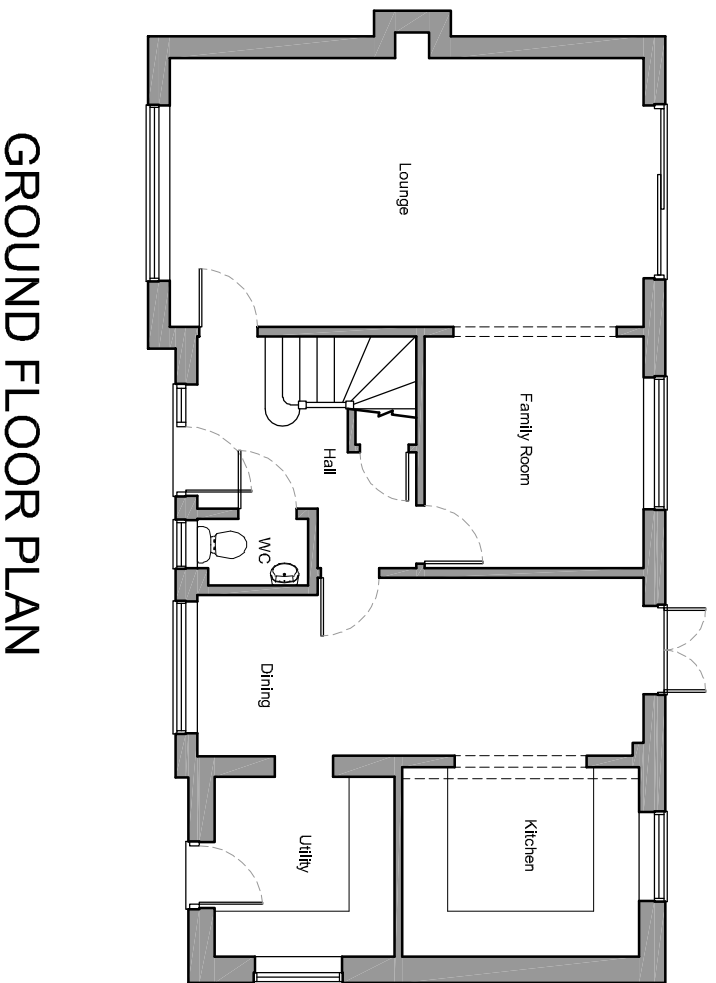

GROUND FLOOR PLAN

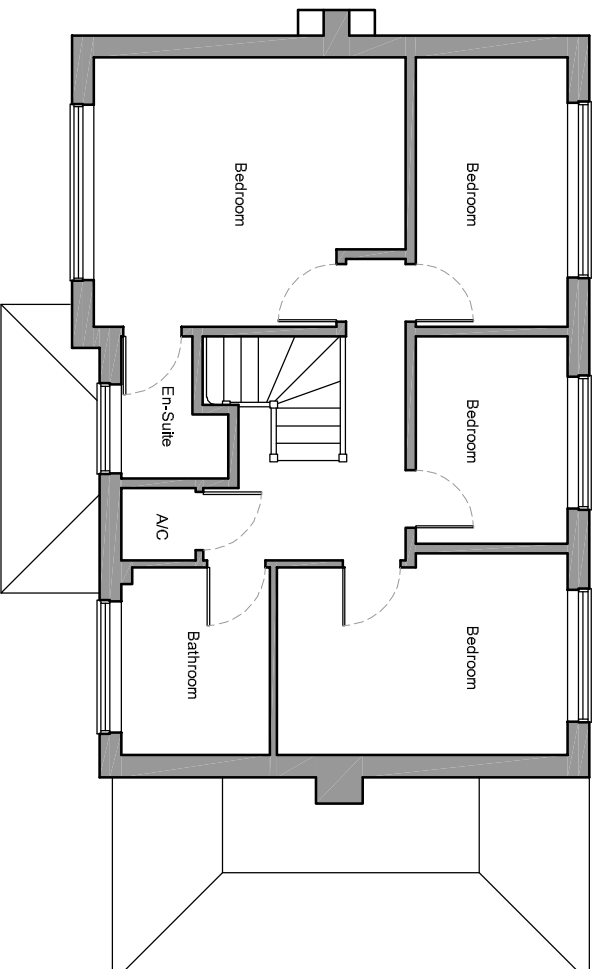

FIRST FLOOR PLAN

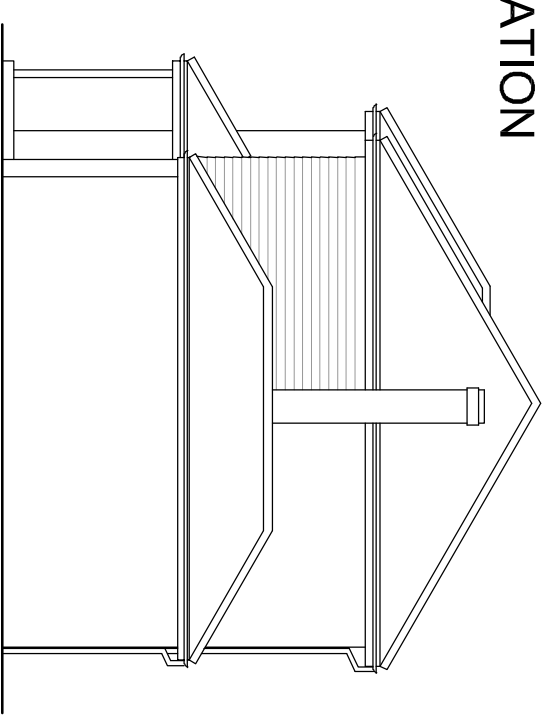

SIDE ELEVATION



Client: Mr & Mrs Adams			
Address: 6 Pound Close, Bramley, RG26 5BL.			
Drawing title: Existing Floor Plans and Elevations			
Scale:	Date Drawn:	Drawn by:	
1:100	29.01.24	JAS	
Job No:	Dwg No:	Rev:	
0710	PL03	-	
Status:	PLANNING		

thinkarchitecture
CONSULTANTS LIMITED
The Studio, 6 The Drive, Oakley,
Hampshire, RG23 7DA.
Email: info@thinkarchitecture.co.uk
Tel: [01256731421](tel:01256731421)
www.thinkarchitecture.co.uk