



FRONT ELEVATION

SIDE ELEVATION


REAR ELEVATION

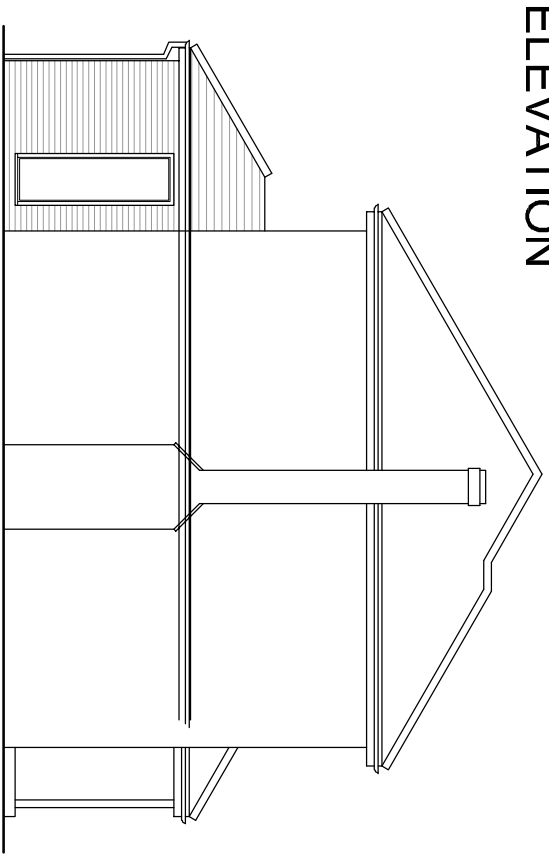

SIDE ELEVATION

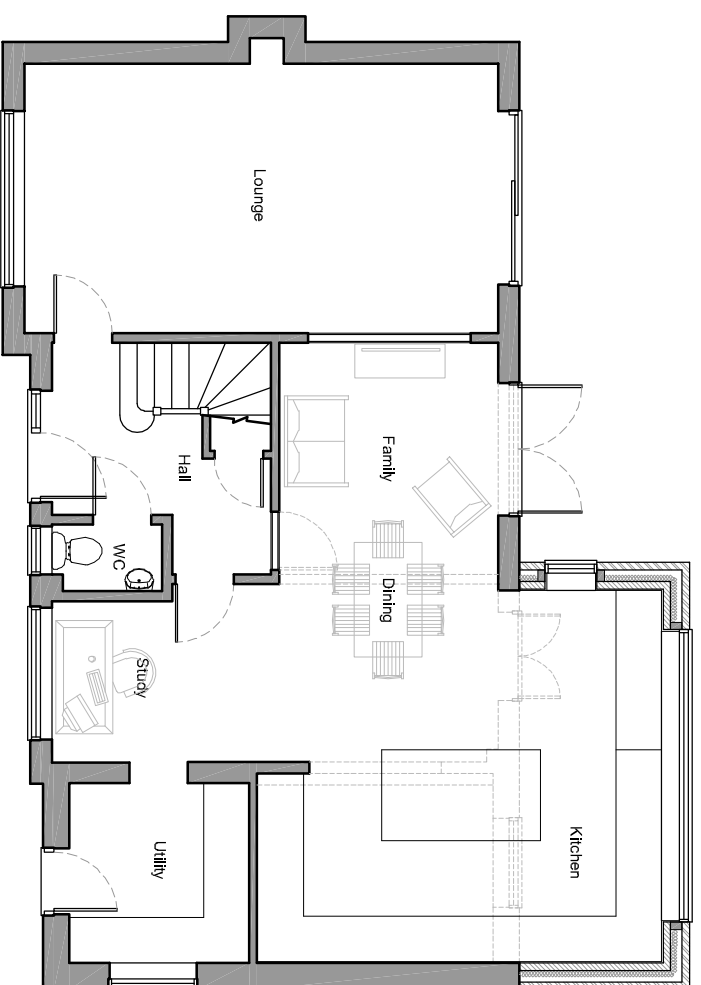

GROUND FLOOR PLAN

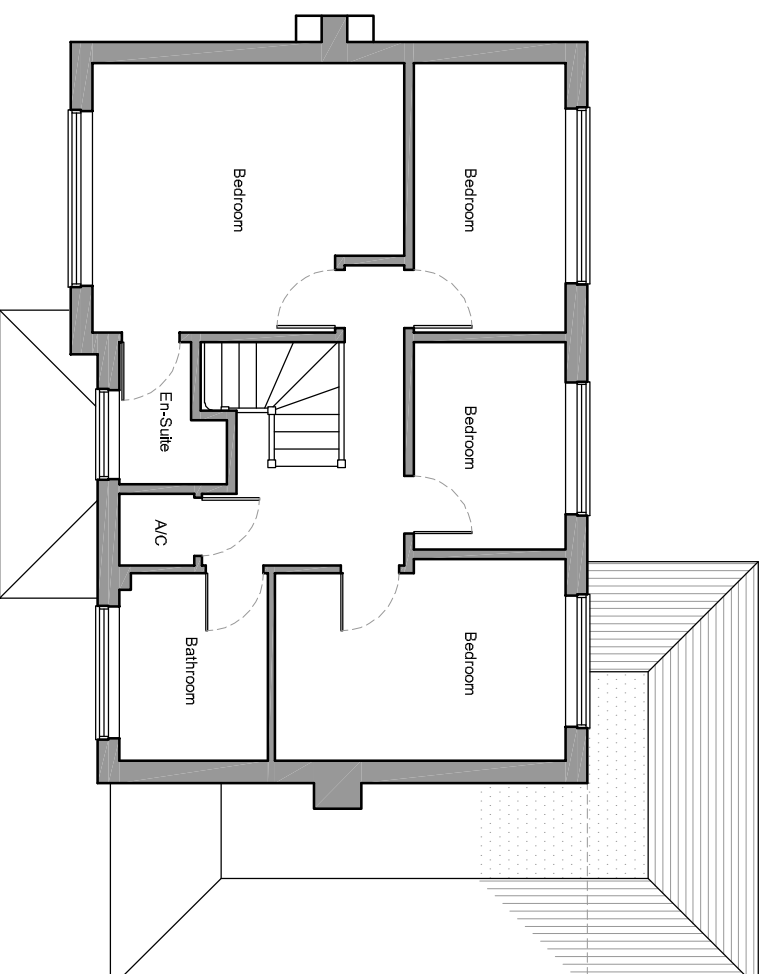

FIRST FLOOR PLAN



|   |                                |                         |  |
|---|--------------------------------|-------------------------|--|
| <b>Client:</b><br>Mr & Mrs Adams                                |                                |                         |  |
| <b>Address:</b><br>6 Pound Close,<br>Bramley,<br>RG26 5BL.      |                                |                         |  |
| <b>Drawing title:</b><br>Proposed Floor Plans and<br>Elevations |                                |                         |  |
| <b>Scale:</b><br>1:100  | <b>Date Drawn:</b><br>07.02.24 | <b>Drawn by:</b><br>JAS |  |
| <b>Job No:</b><br>0710  | <b>Drwg No:</b><br>PL04        | <b>Rev:</b><br>-        |  |
| <b>Status:</b><br>PLANNING                                      |                                |                         |  |