



A B C D E F G H

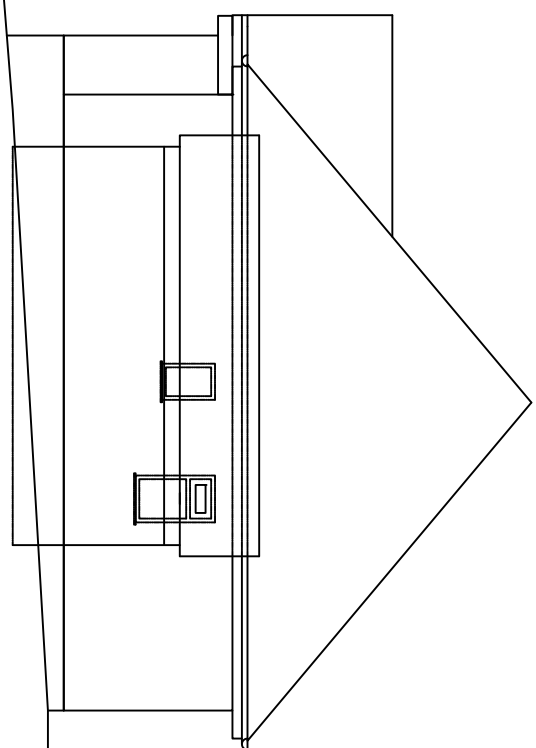


South East Elevation existing

Ground level at House wall

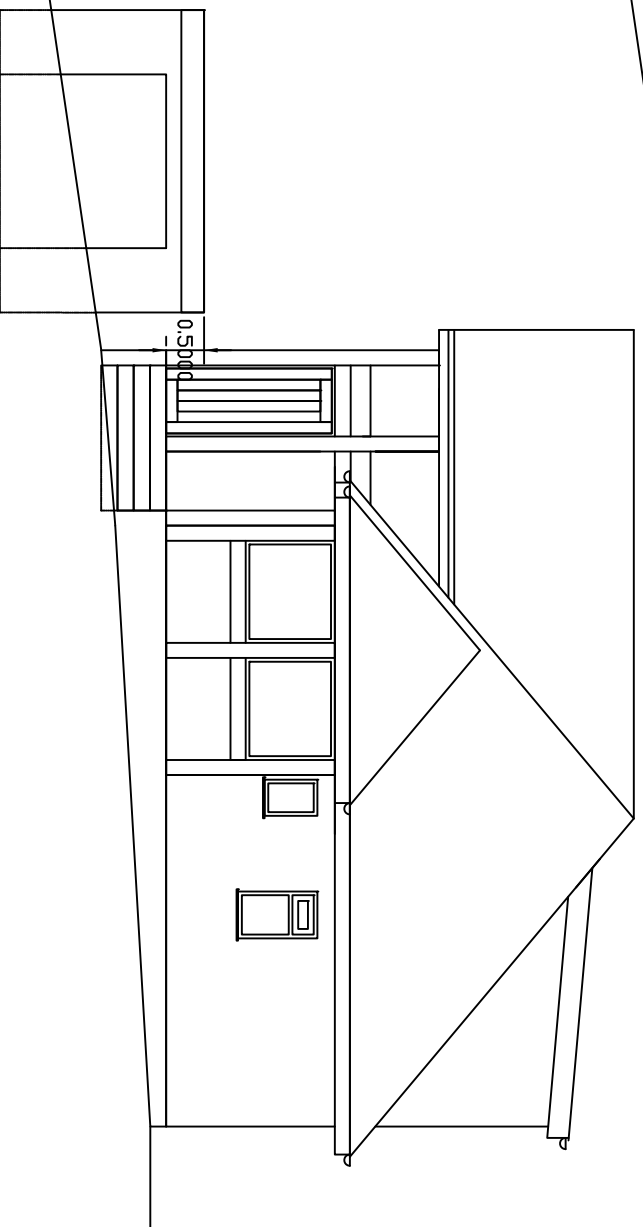

South East Elevation Proposed

Ground level at Garage wall

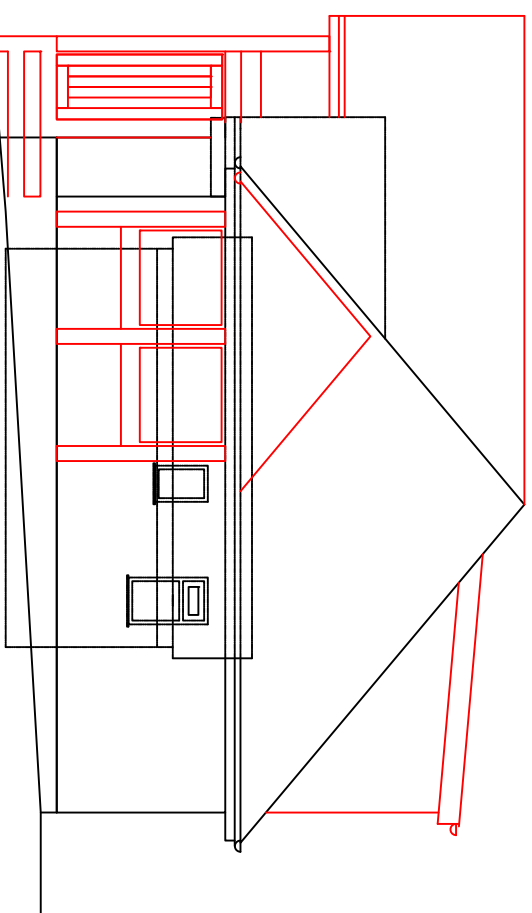

South East Elevation Comparison

© COPYRIGHT ICS LTD. ALL RIGHTS RESERVED. THIS DRAWING MAY NOT BE COPIED OR RE-USED IN WHOLE OR IN PART, WITHOUT THE WRITTEN CONSENT OF ICS LTD.  
CHECK ALL DIMENSIONS REPORT ALL ERRORS AND OMISSIONS

**GENERAL NOTES**

| REV | BY | DATE | DESCRIPTION            |
|-----|----|------|------------------------|
| △   |    |      | REVISIONS / AMENDMENTS |
| ▽   |    |      |                        |



CLIENT: **Industry Control Solutions Ltd**

SITE: **Nostra Domus**

PROJECT: **Nostra Domus**

DWG. TITLE: **South East Elevation Existing/Proposed/ Comparison**


DWG. STATUS: **For Planning**

DWG. NO. **NDE004-2** REVISION NO. **01**

DRAWN BY: **S Forster** DATE: **16/02/24**

CHECKED BY: **CHECKED BY** DATE: **CHECKED BY DATE**

SCALE: **1:100** **A3**

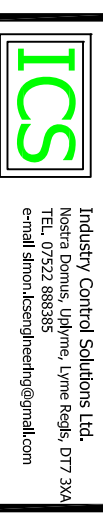

Industrial and Process Engineering

Nostra Domus, Uplymore, Lyme Regis, DT7 3XA  
TEL: 07522 888385  
e-mail: simon.kseni@icsengineering@gmail.com