


1. First Floor  
1:100

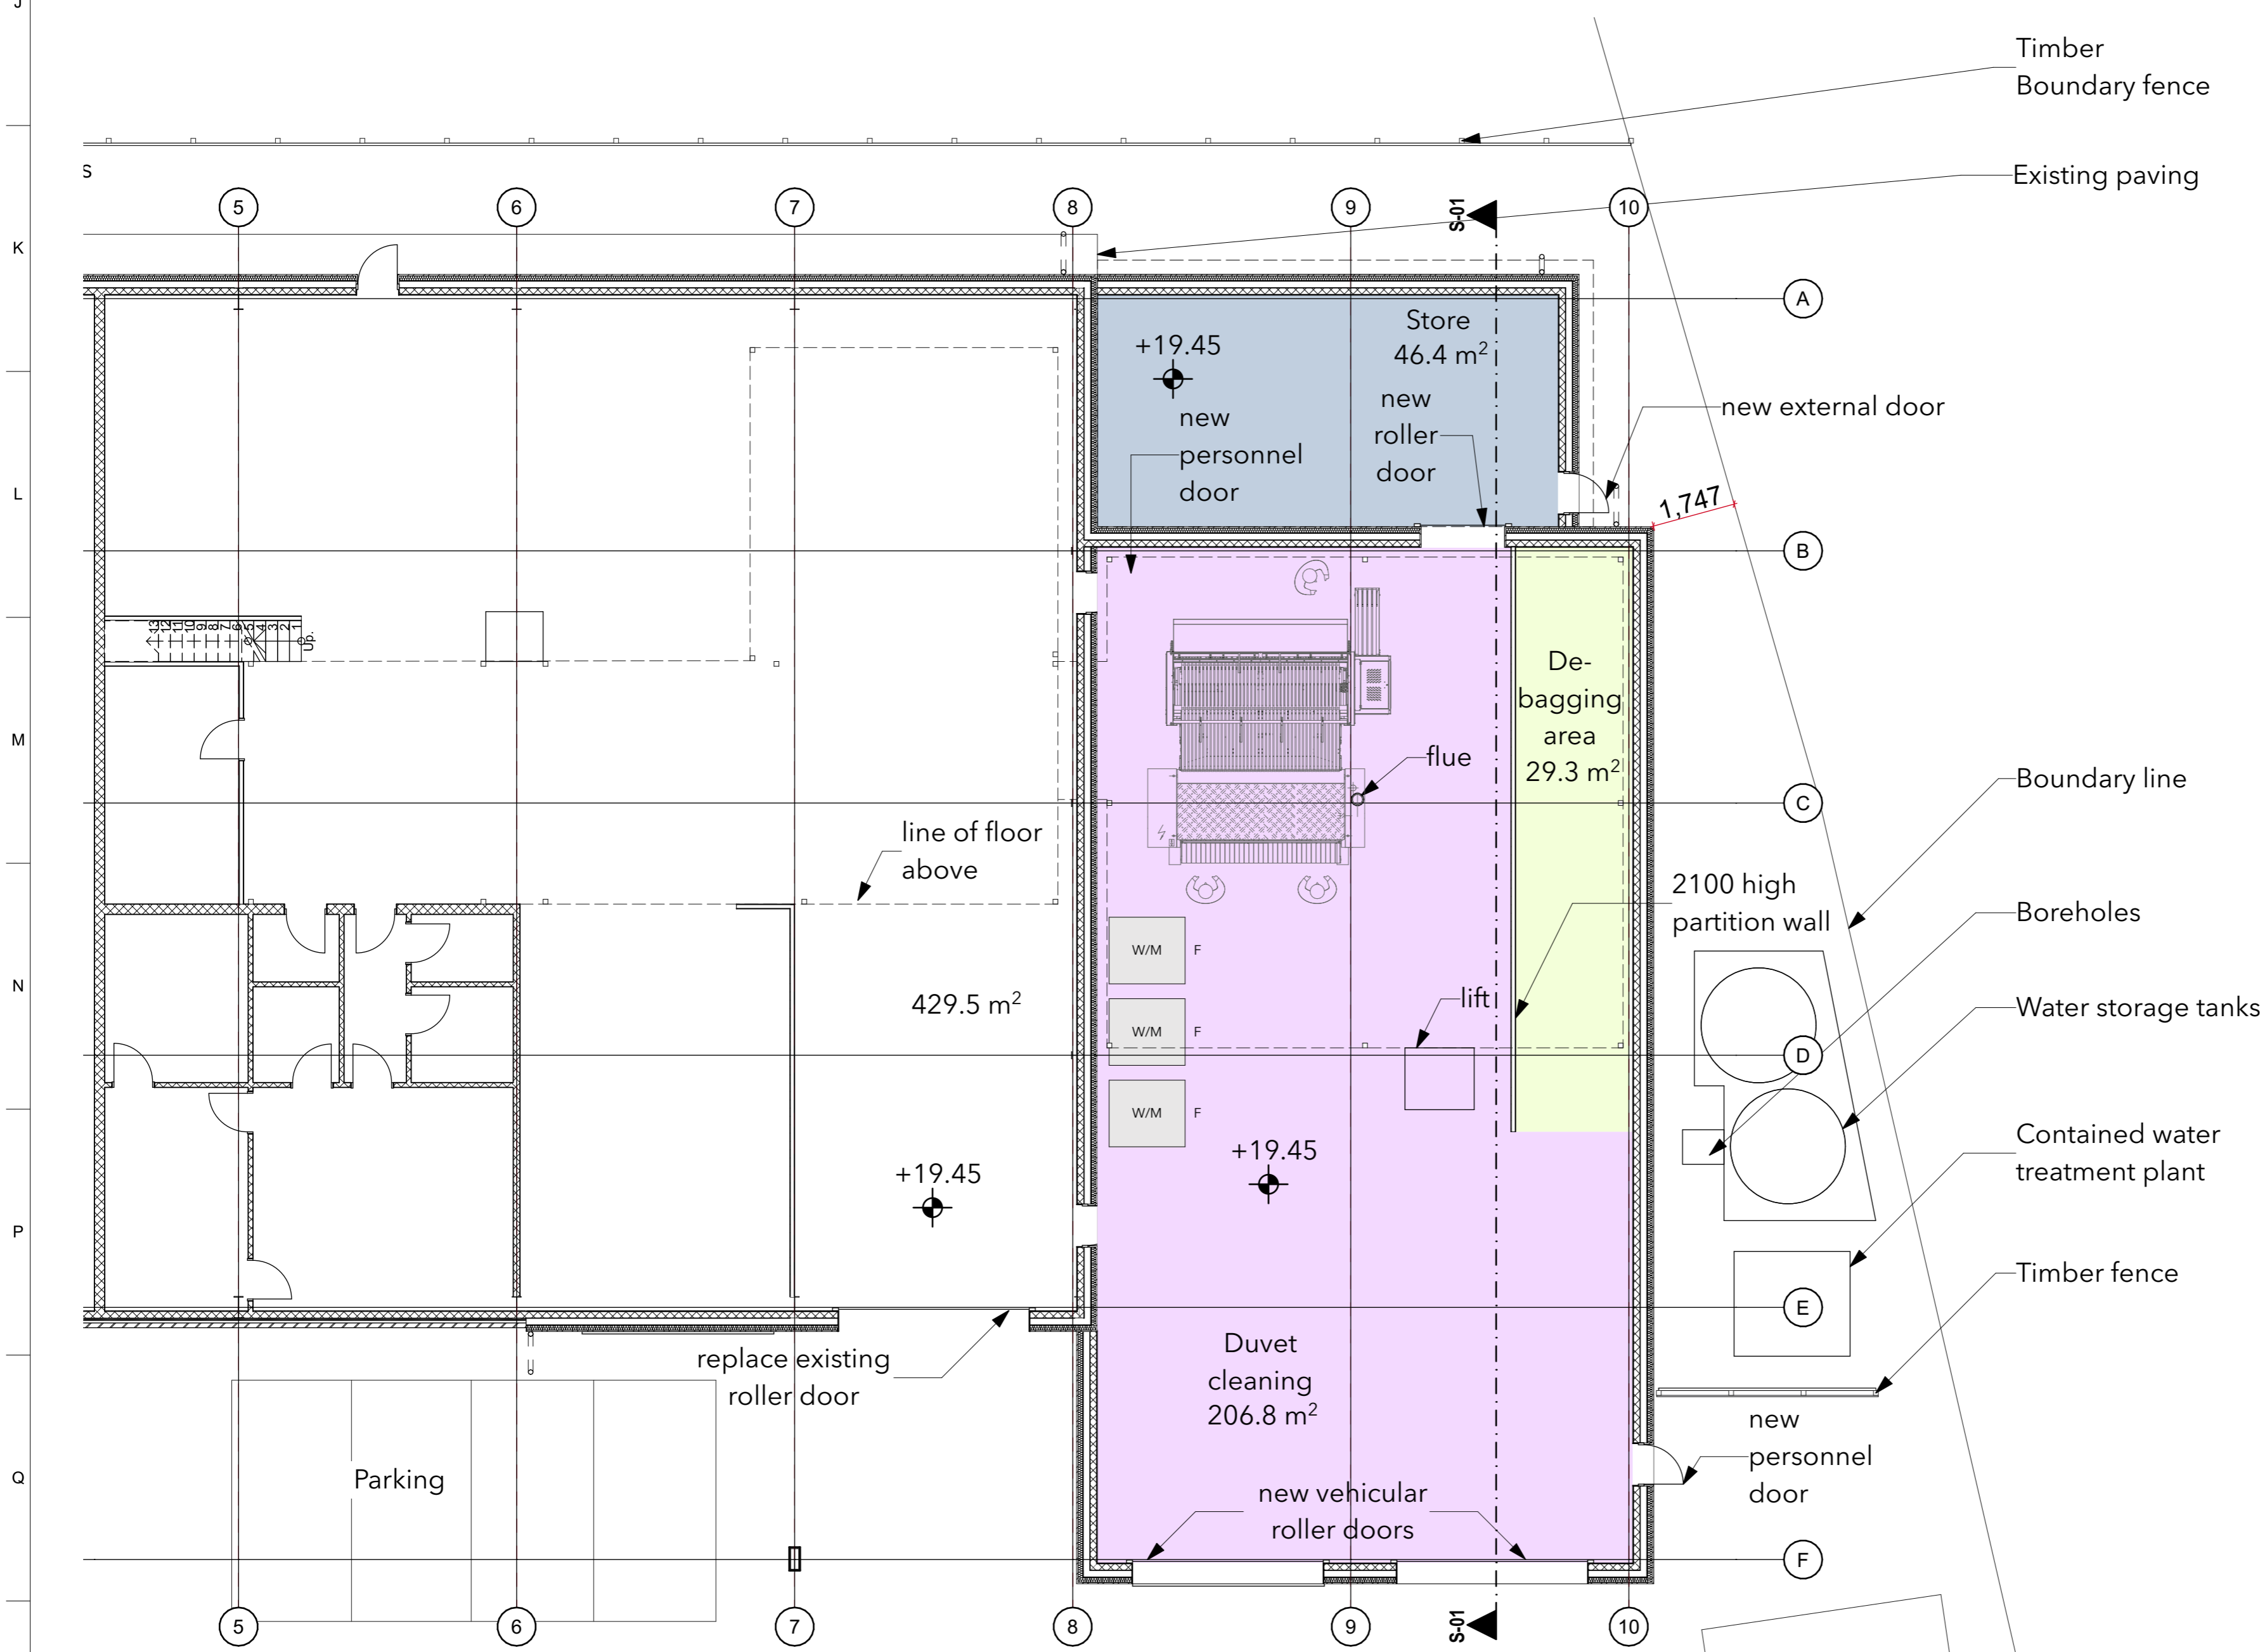

0. Ground Floor  
1:100

Construction Risks Maintenance/Cleaning Risks Demolition/Adaptation Risks  
In addition to the hazards/risks normally associated with the types of work detailed on this drawing take note of the above. It is assumed that all works on this drawing will be carried out by a competent contractor working, where appropriate, to an appropriate method statement. Safety Health and Environmental Information Box

**Disclaimer**  
This document and its design content is copyright ©. It shall be read in conjunction with all other associated project information including models, specifications, schedules and related consultants documents. Contractors must check all dimensions on site. Only figured dimensions are to be worked from. Discrepancies must be reported immediately to the Architect before proceeding. If in doubt ASK.

01		08/02
RevID	CHID	Change Name
		Date

**Location**  
Unit 3 Southgate Technology Park  
Pennygillam Way Launceston PL15 7ED

**Client**  
Downtons Dry Cleaners Ltd

**Layout Name**  
Proposed Plans

**Project Number** 024-02  
**Drawing Number** 320

**Revision** 01  
**Scales at A1** 1:100

**Checked By** MK  
**Purpose of Issue** Comment



people@placearchitects.co.uk  
01566 772035