


1. First Floor
1:100

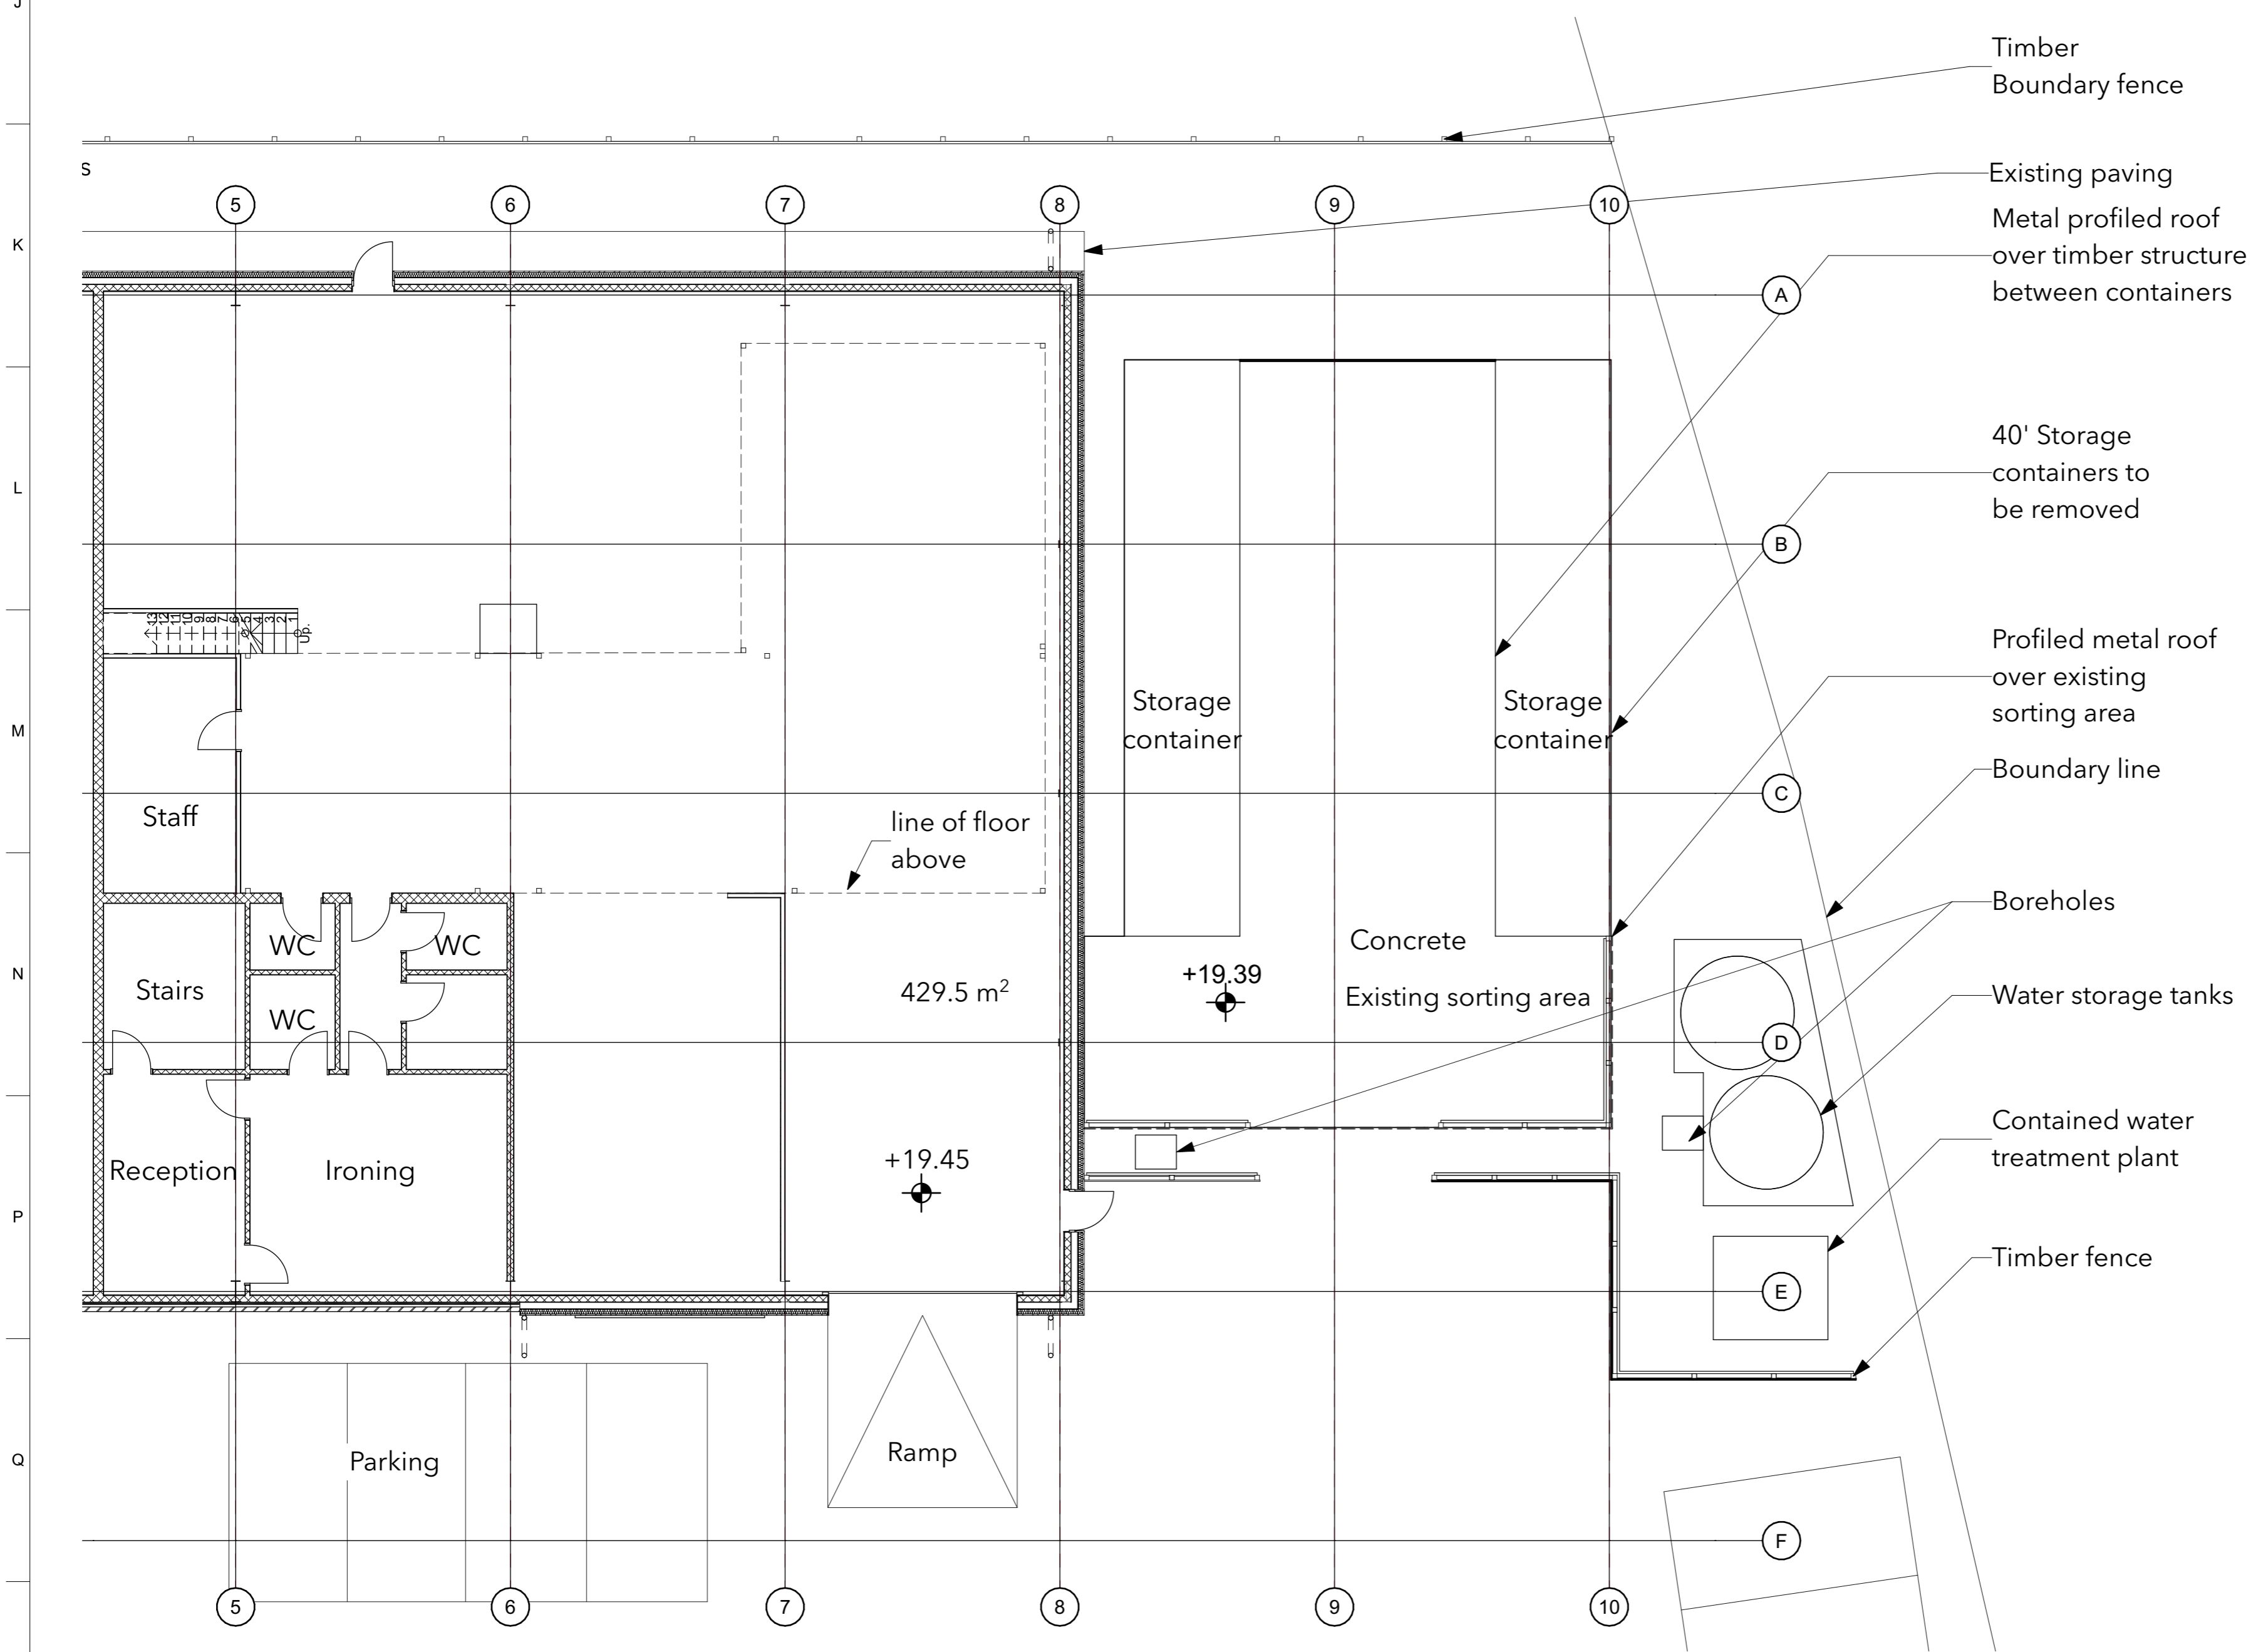

0. Ground Floor
1:100

Construction Risks Maintenance/Cleaning Risks Demolition/Adaptation Risks
In addition to the hazards/risks normally associated with the types of work detailed on this drawing take note of the above. It is assumed that all works on this drawing will be carried out by a competent contractor working, where appropriate, to an appropriate method statement.
Safety Health and Environmental Information Box

Disclaimer
This document and its design content is copyright ©. It shall be read in conjunction with all other associated project information including models, specifications, schedules and related consultants documents. Contractors must check all dimensions on site. Only figured dimensions are to be worked from. Discrepancies must be reported immediately to the Architect before proceeding. If in doubt ASK.

01		08/02/2024
RevID	CHID	Change Name
		Date

Location
Unit 3 Southgate Technology Park
Pennygillam Way Launceston PL15 7ED

Client
Downtons Dry Cleaners Ltd

Layout Name
Existing Plans

Project Number 024-02
Drawing Number 310

Revision 01
Scales at A1 1:100

Checked By MK
Purpose of Issue Comment

PLACE
architects

people@placearchitects.co.uk
01566 772035