


NO 58 and 60 are recently constructed dwellings (Planning Ref: 17/01321/ADP and 15/A2299/NON)
 NB: Approved ridge levels: 90.75m

NO 58 and 60 are recently constructed dwellings (Planning Ref: 17/01321/ADP and 15/A2299/NON)
 NB: Approved ridge levels: 90.75m

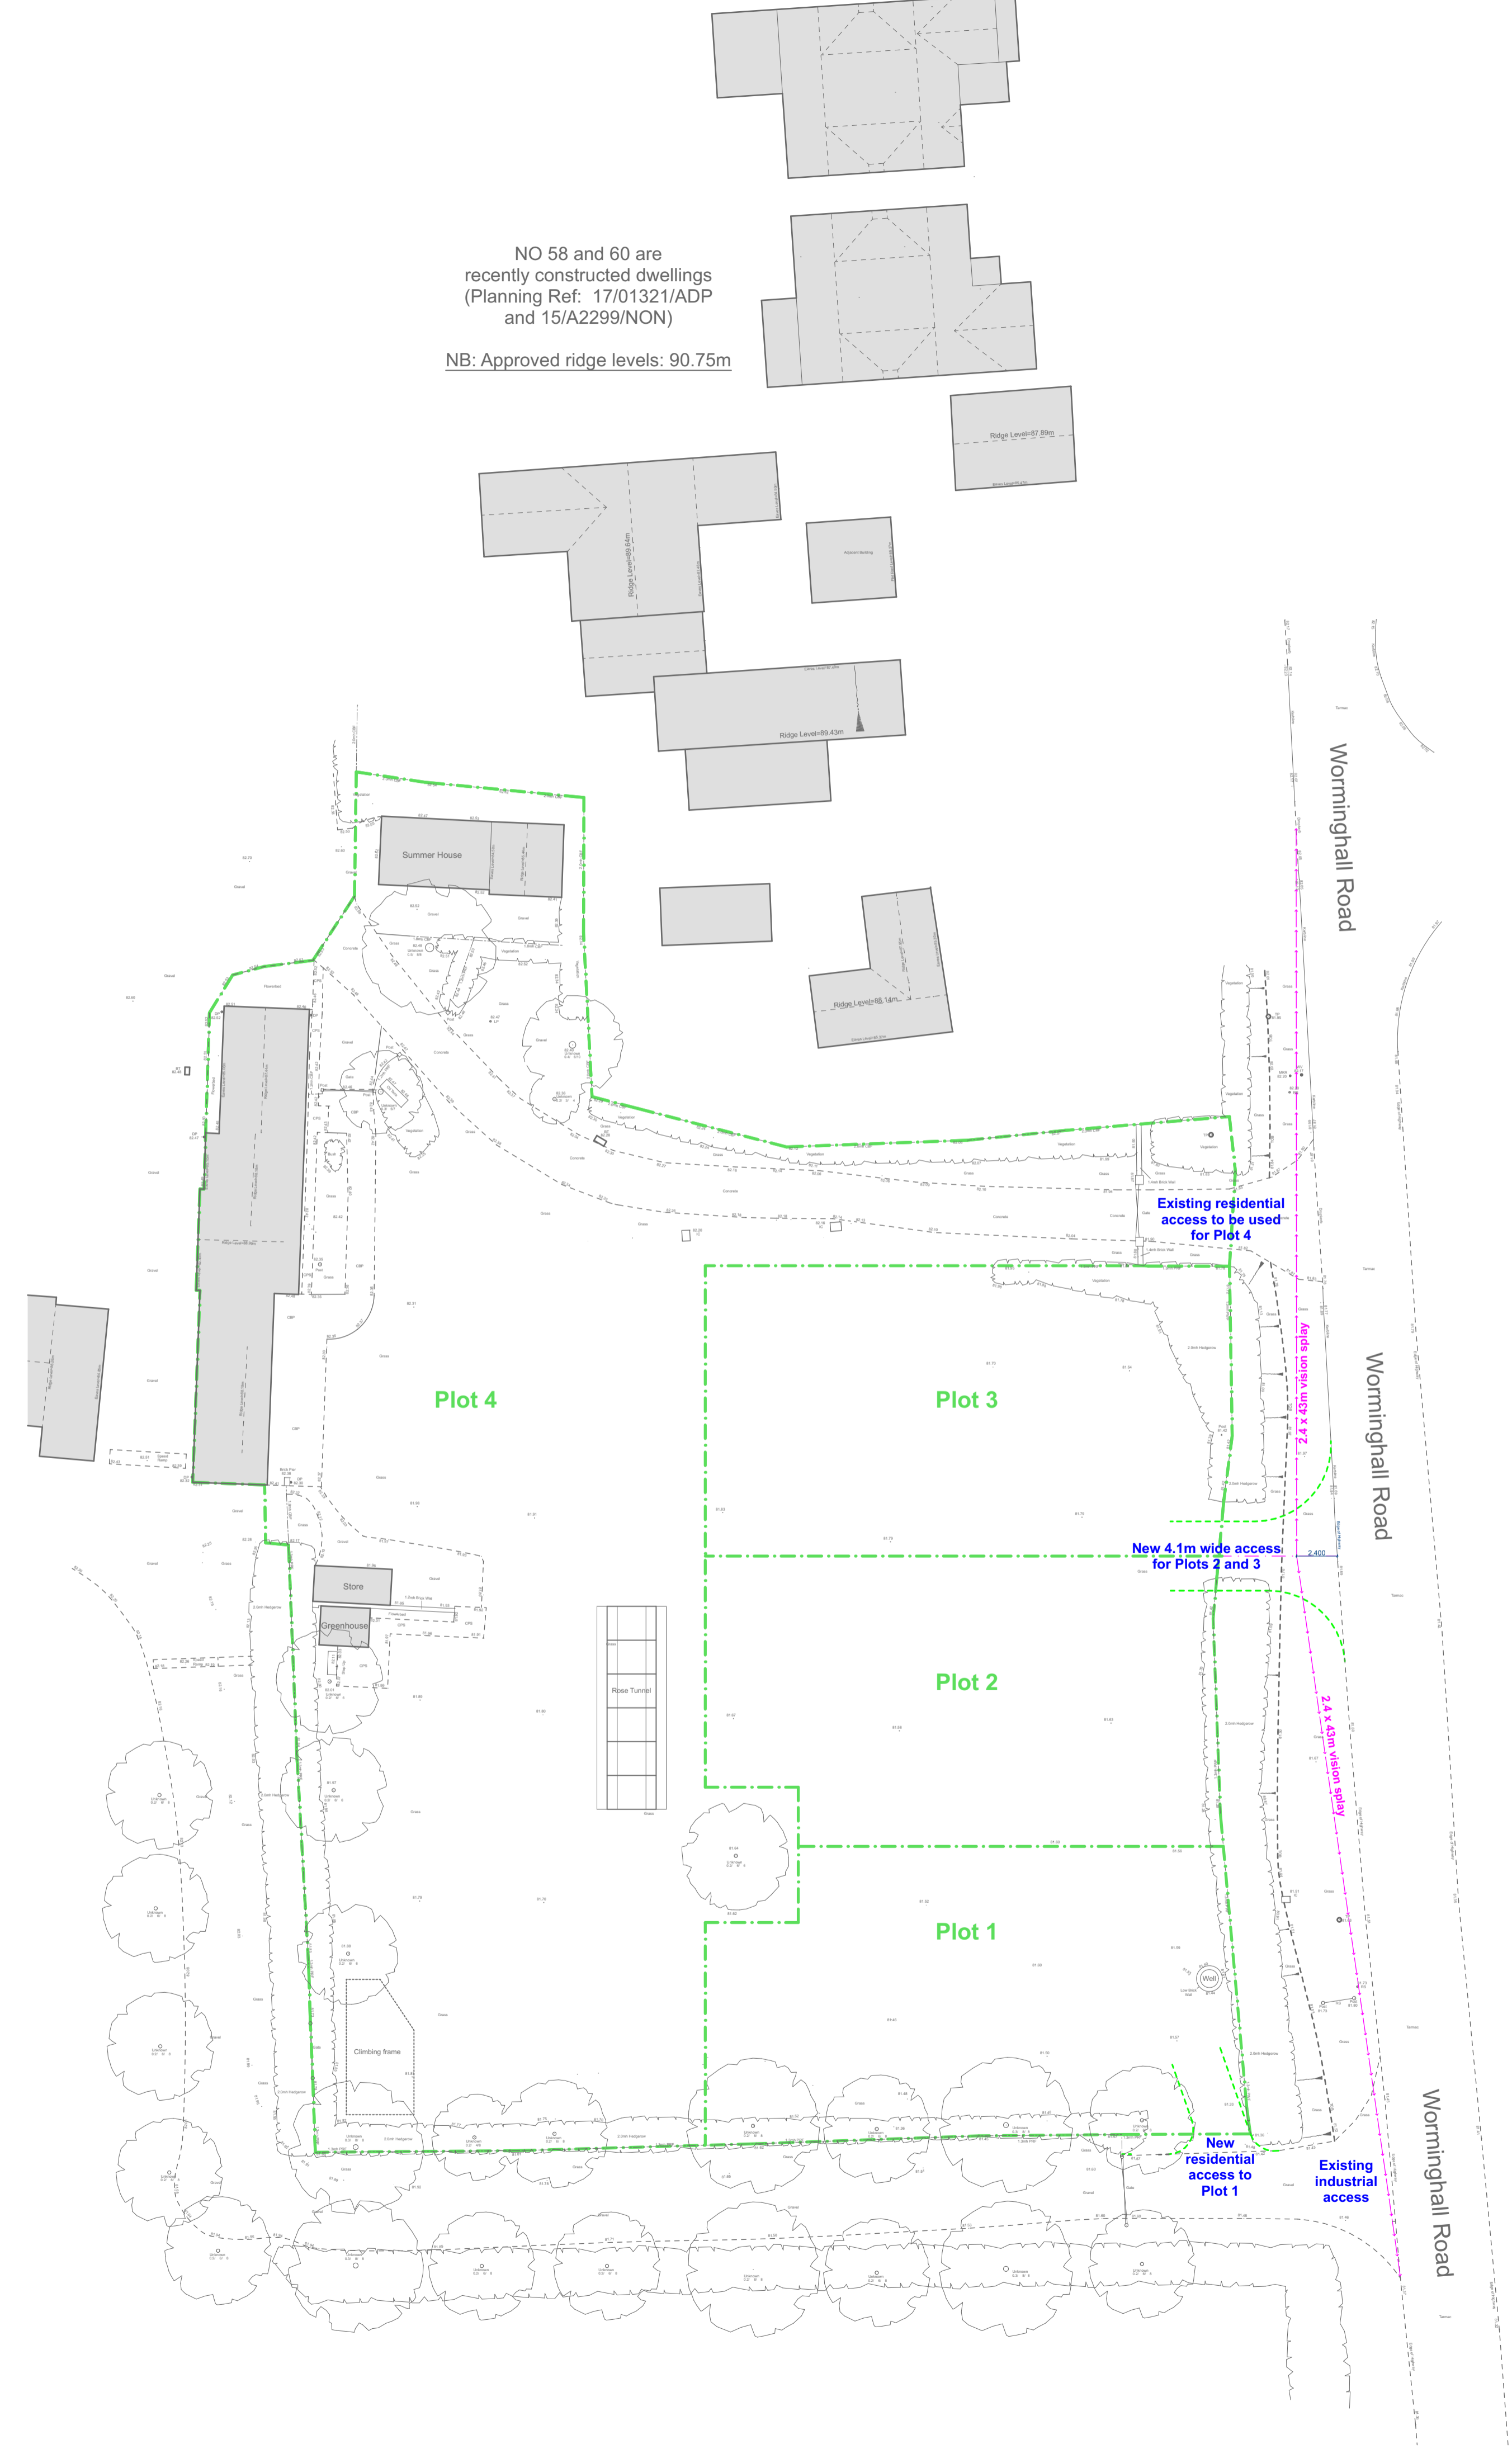

Outline Application

no	date	revision



PLANNING & ARCHITECTURAL CONSULTANCY
 Stables Court Studio
 12a Ball Lane • Thame • OX9 3AL
 01844 267990 • admin@jcemmett.co.uk

project	New Development at Walnut Farm 68 Worminghall Road Oakley HP18 9QY	
title	Existing and Proposed Site Layout (Block) Plan	
drawn	AK	Project number
date	08/02/2024	1376
scale	1:250 @ A1	Drawing no PL-02