




PLANNING APPLICATION

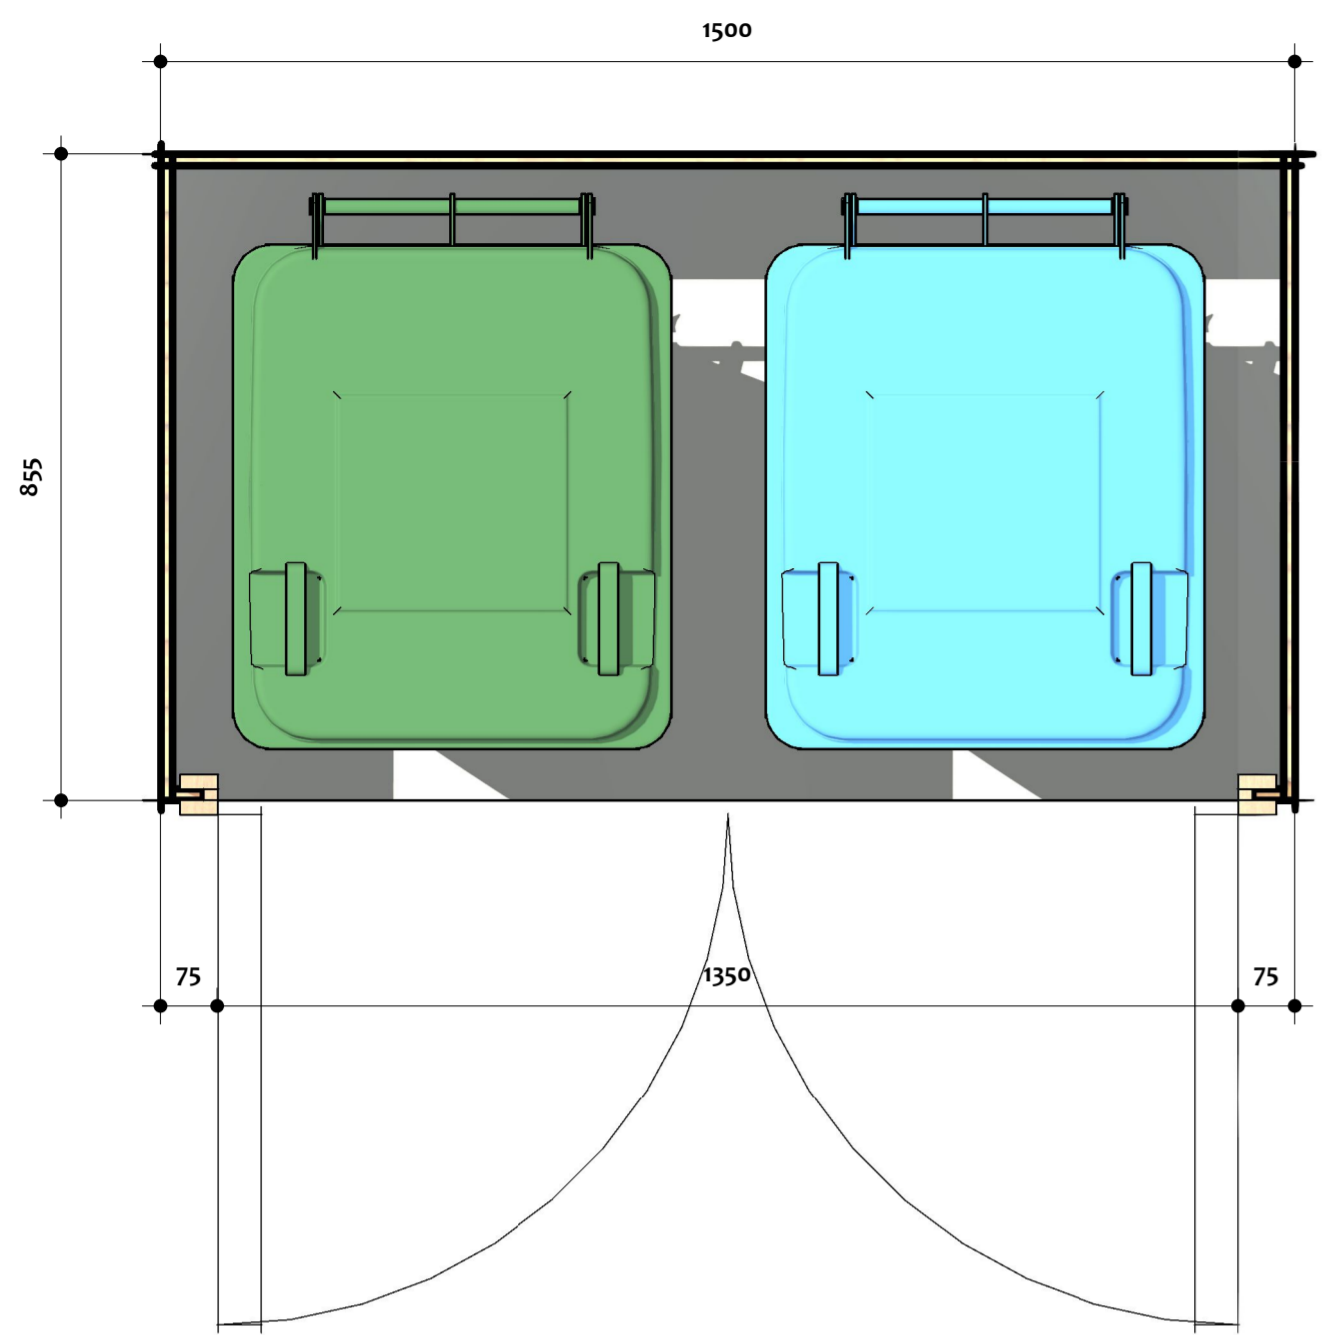


1 BIN SHED
SCALE 1 : 10
SHEET REF: A107

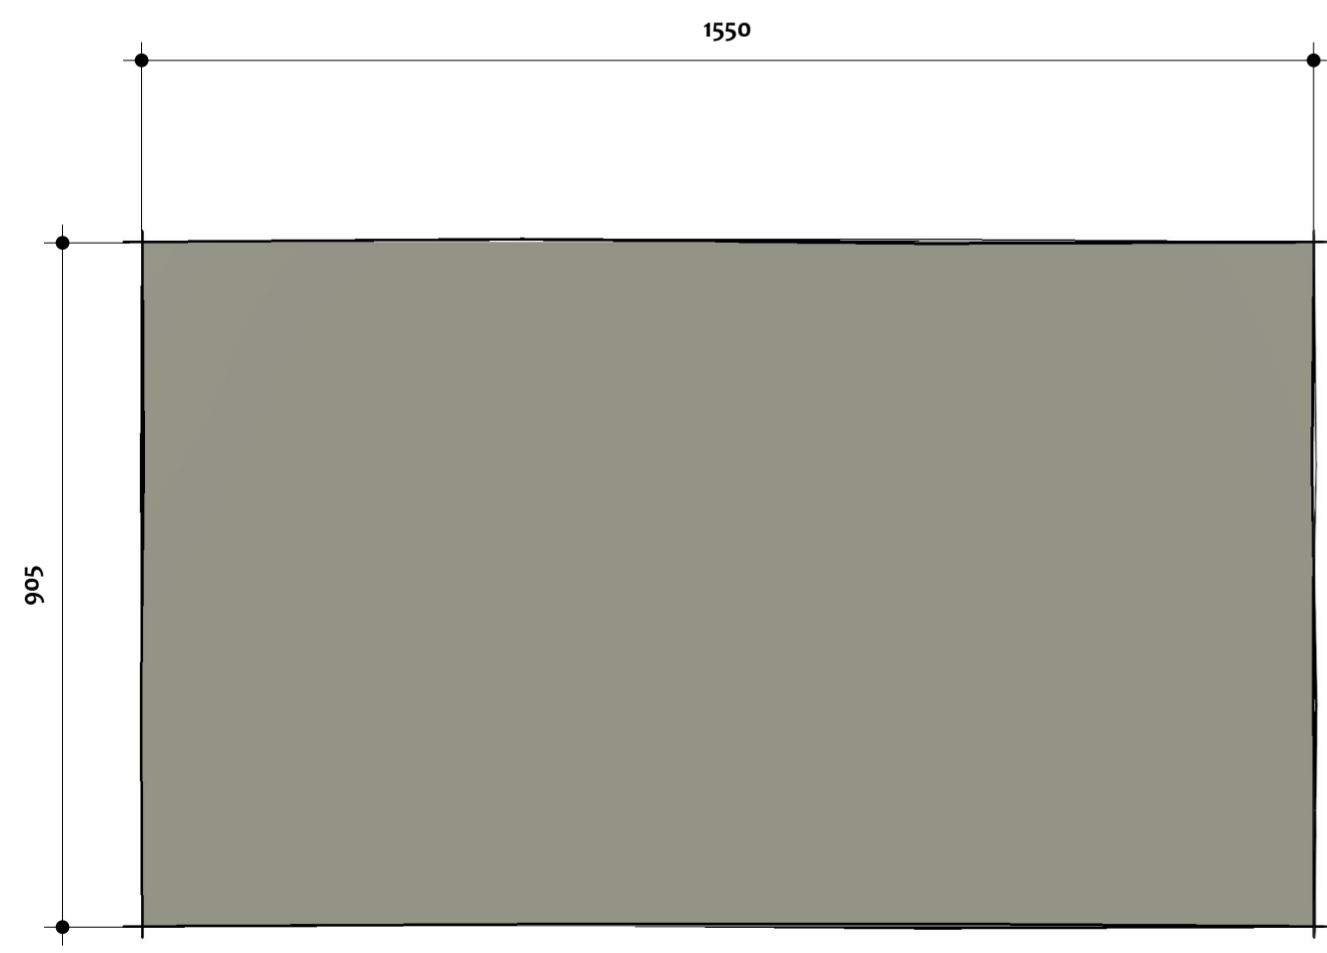


2 BIN SHED ROOF
SCALE 1 : 10
SHEET REF: A115

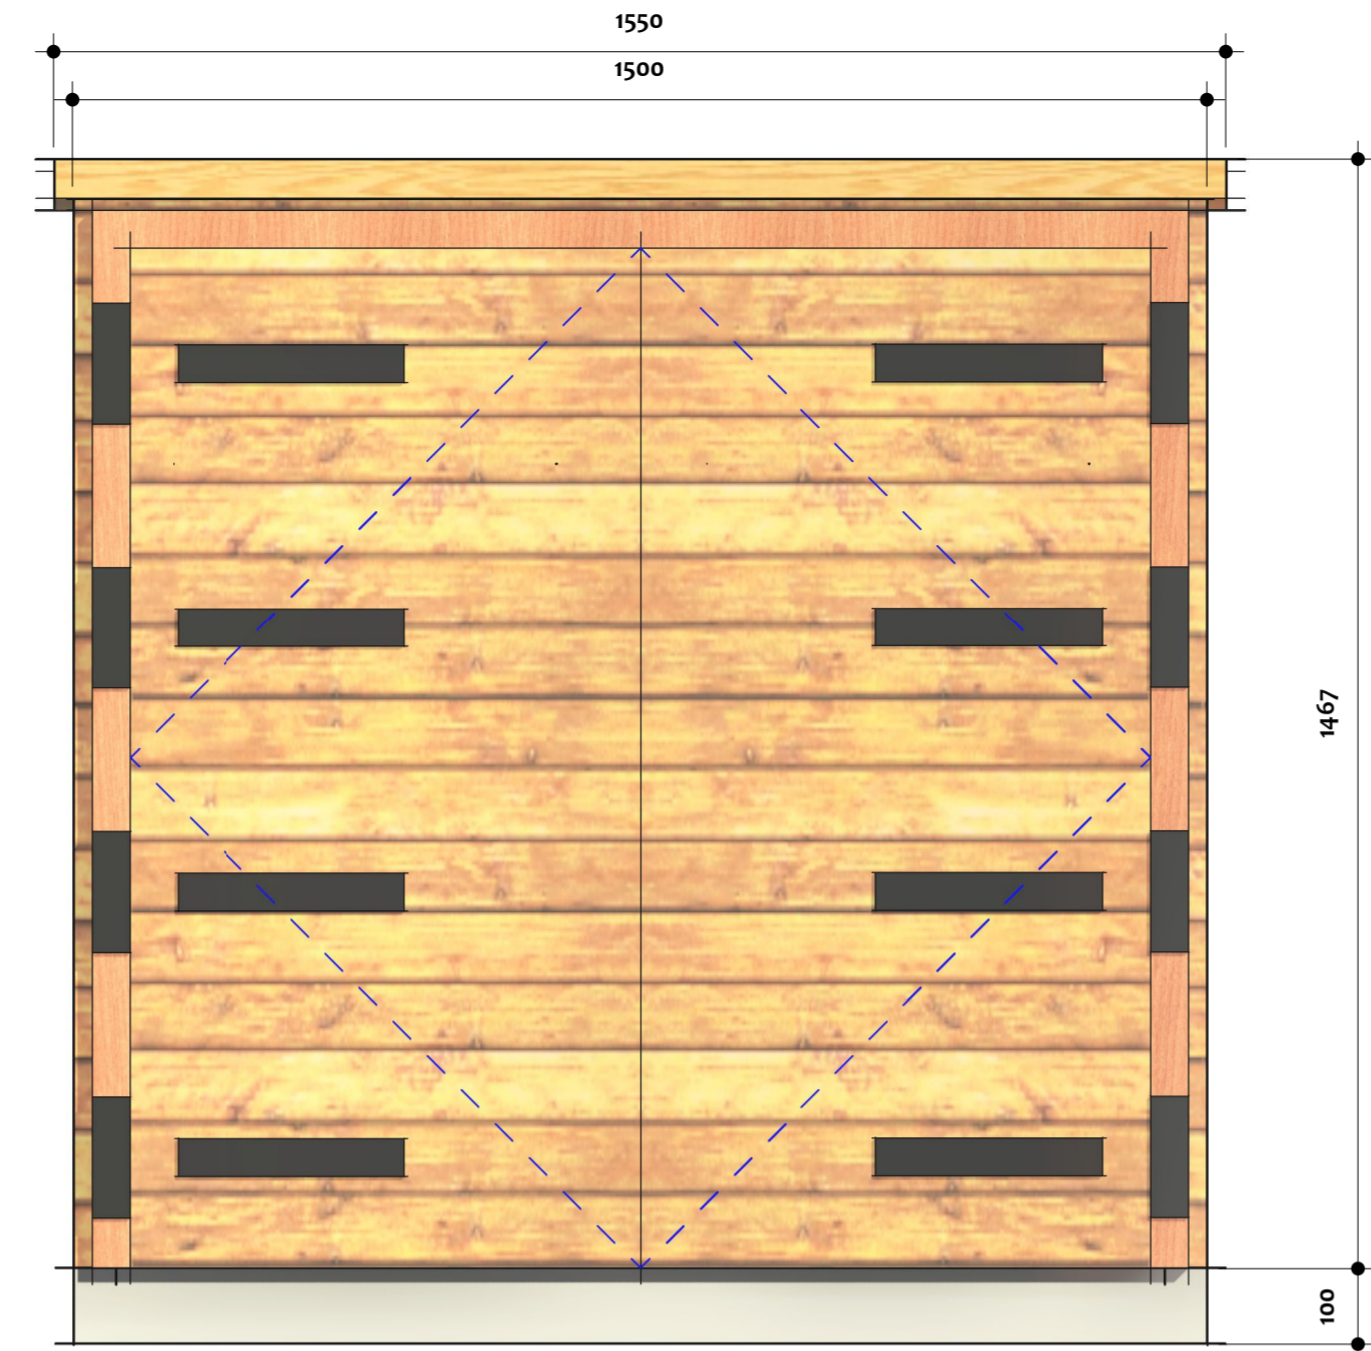


3 FRONT ELEVATION - BIN
SCALE 1 : 10
SHEET REF:

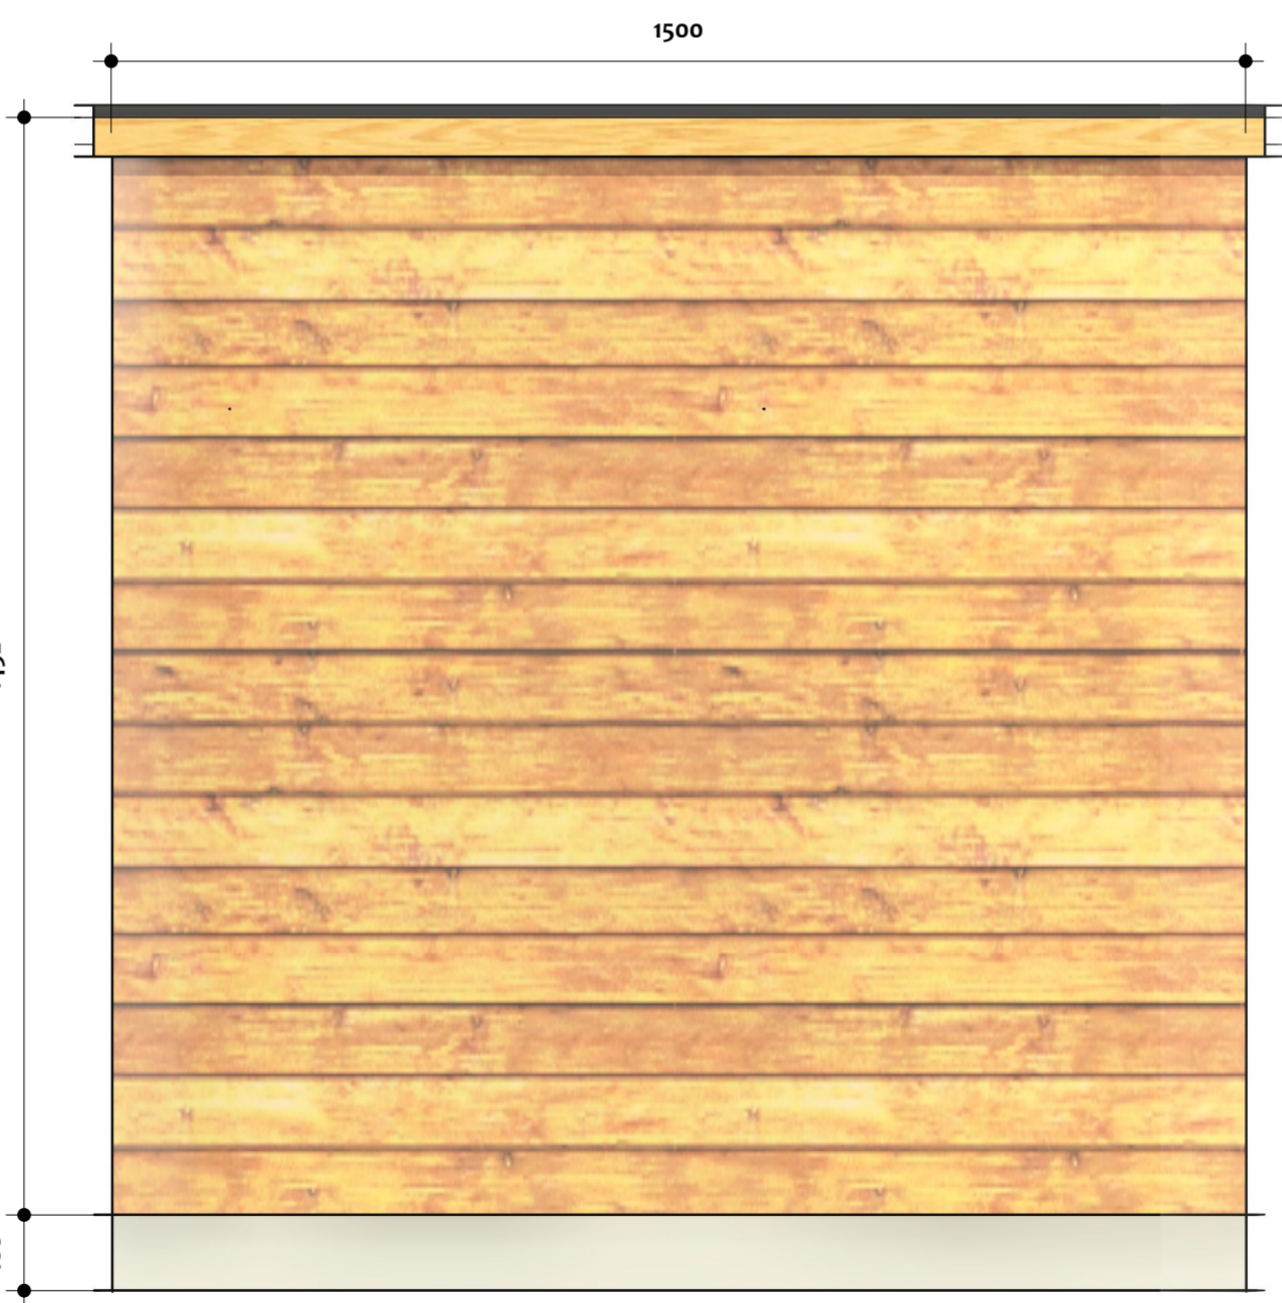


4 REAR ELEVATION - BIN
SCALE 1 : 10
SHEET REF:

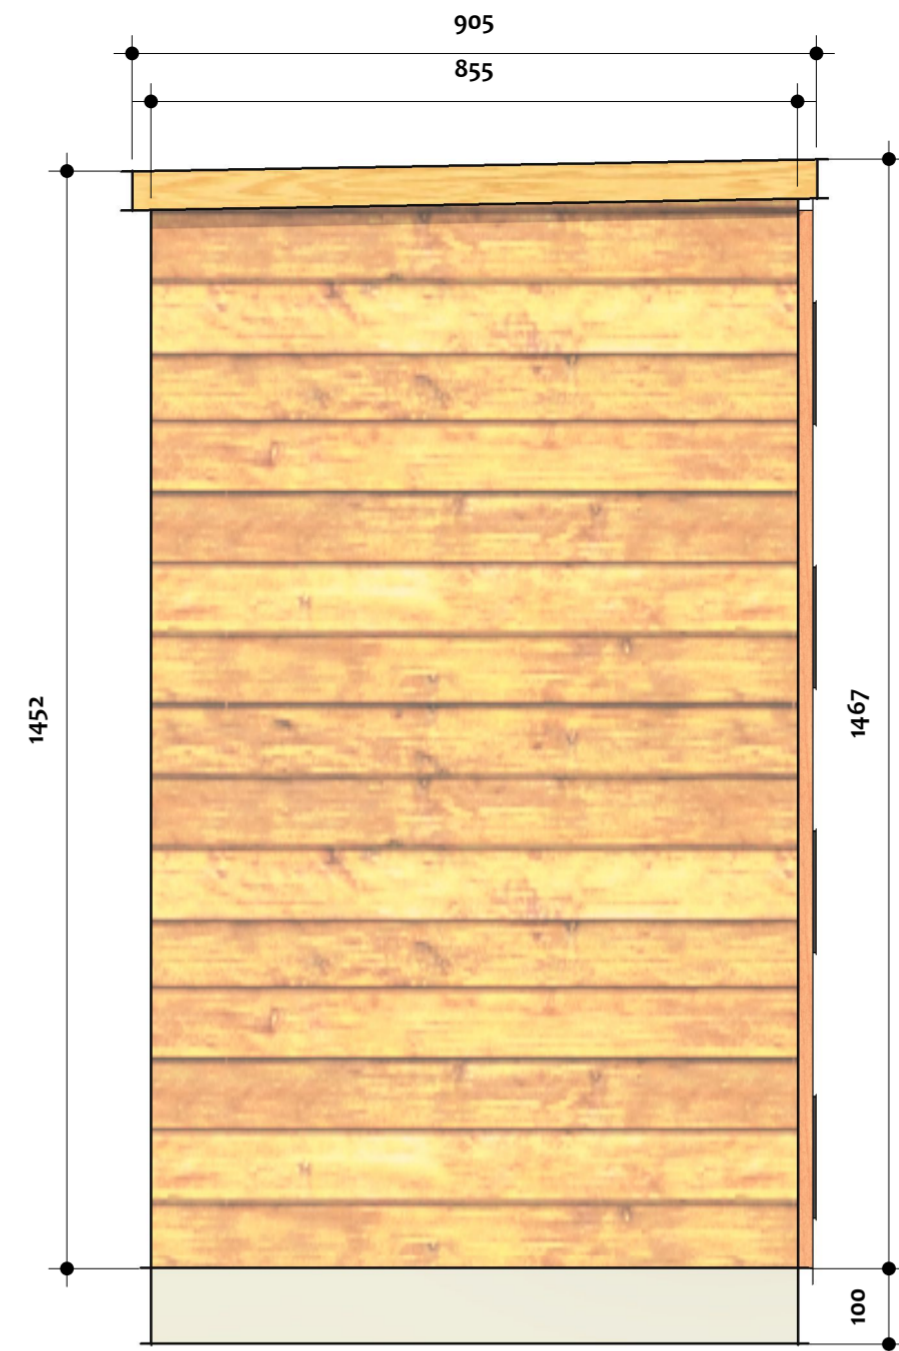

5 RIGHTSIDE ELEVATION - BIN
SCALE 1 : 10
SHEET REF:

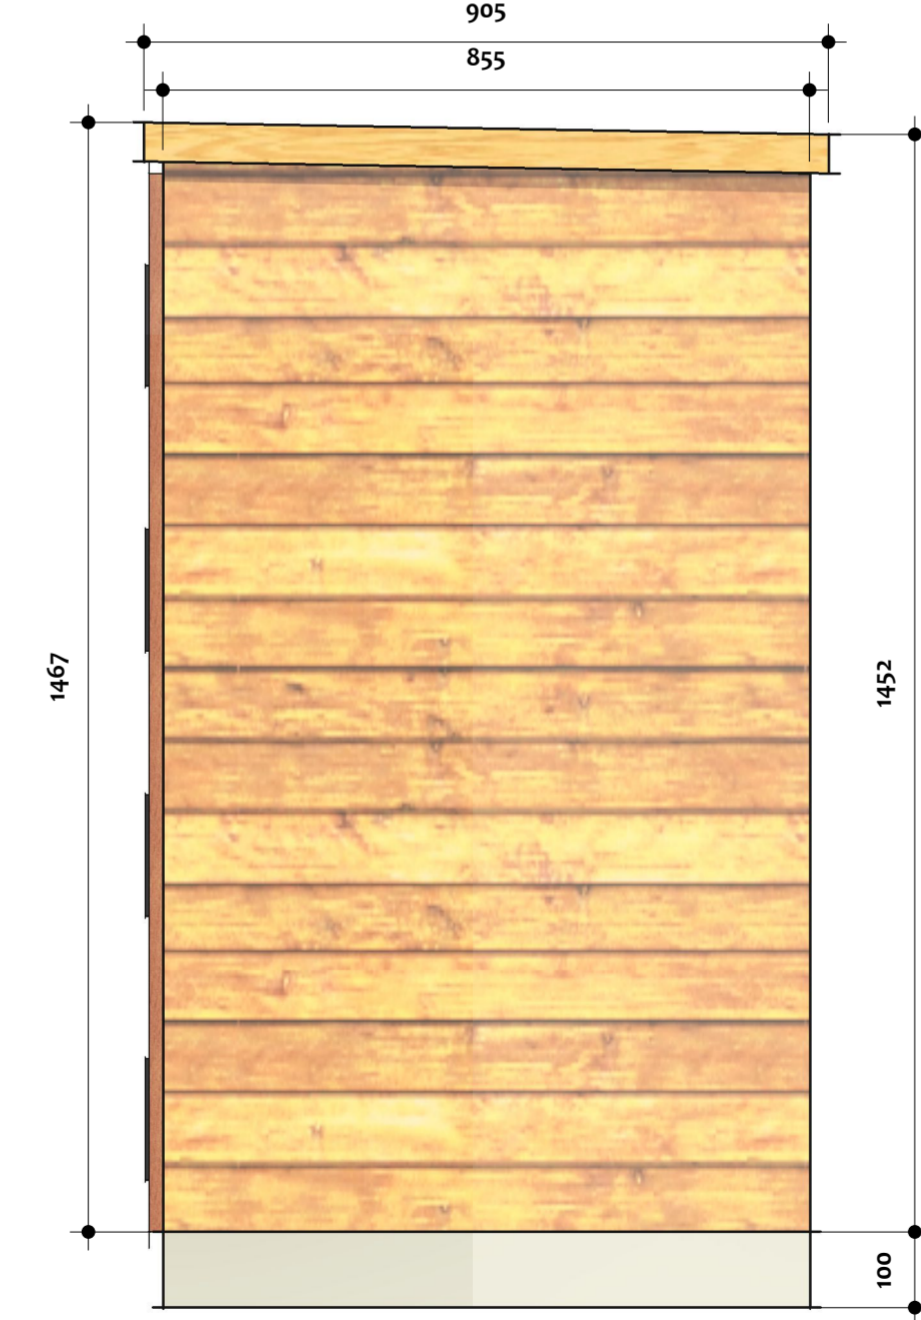

6 LEFTSIDE ELEVATION - BIN
SCALE 1 : 10
SHEET REF:

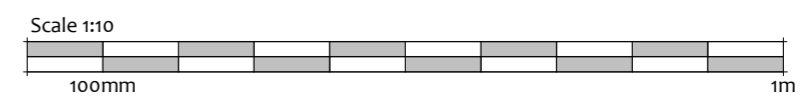

CLIENT: **AGRON NUZI**
ADDRESS: **16 GENTIAN ROAD
BLACKBIRD LEYS OX4 6QE**

Project No. M18/B.REG/060/AUG'23

01/30/24

Revisions

No.	Description

- Notes
- THIS DOCUMENT IS COPYRIGHT OF THE ORGANISATOR AND MUST BE TREATED AS CONFIDENTIAL.
 - THIS DOCUMENT MUST NOT BE REPRODUCED OR DISTRIBUTED WITHOUT PRIOR WRITTEN CONSENT OF THE ORGANISATOR.
 - THIS DOCUMENT MUST NOT BE ALTERED. THE ORGANISATOR ACCEPTS NO RESPONSIBILITY FOR ANY DISCREPANCIES ARISING AS A RESULT OF THE ORGANISATOR'S INFORMATION BEING ALTERED IN ANY WAY.
 - ANY DISCREPANCY MUST BE REPORTED TO THE ORGANISATOR.
 - DO NOT SCALE THIS DOCUMENT. USE DIMENSIONS PROVIDED ONLY.
 - ALL DIMENSIONS MUST BE CHECKED ON SITE PRIOR TO COMMENCEMENT OF ANY RELATED WORKS.
 - THIS DOCUMENT MUST BE READ IN CONJUNCTION WITH ALL SUPPORTING DOCUMENTS PROVIDED BY THE ORGANISATOR AND OTHER PROJECT PROFESSIONALS.
 - THE ORGANISATOR ACCEPTS NO RESPONSIBILITY FOR THE ACCURACY OF BACKGROUND INFORMATION PROVIDED BY THIRD PARTIES. THIS MUST BE TREATED AS INDICATIVE ONLY.
 - USER OF THIS DOCUMENT WILL BE RESPONSIBLE FOR CHECKING ANYCHANGES IS CORRECT.
 - THE ORGANISATOR STATUS "INFORMATION" OR "PRELIMINARY", INDICATES THAT THE DRAWING IS FOR REFERENCE PURPOSES ONLY. THE ORGANISATOR WILL ACCEPT NO RESPONSIBILITY FOR THE COMPLETENESS OF INFORMATION UNDER THESE NOTES.
 - THE ORGANISATOR STATUS "FOR COPY" OR "FOR BUILT" HAS BEEN PREPARED, IN PART, BASED UPON INFORMATION FURNISHED BY OTHERS. WHILE THE ORGANISATOR IS BELIEVED TO BE RELIABLE, THE ORGANISATOR ACCEPTS NO RESPONSIBILITY FOR THE ACCURACY OF THE "FOR COPY" OR "FOR BUILT" DOCUMENT OR ANY ERRORS OR OMISSIONS THAT MAY HAVE BEEN INCORPORATED INTO IT AS A RESULT OF THE INFORMATION PROVIDED TO THE ORGANISATOR. PEOPLE RELYING ON THE "FOR COPY" OR "FOR BUILT" DOCUMENT ARE ADVISED TO OBTAIN INDEPENDENT VERIFICATION OF ITS ACCURACY.

Project North



Scale 1 : 10
BIN SHED

A120