



PROPOSED GROUND FLOOR

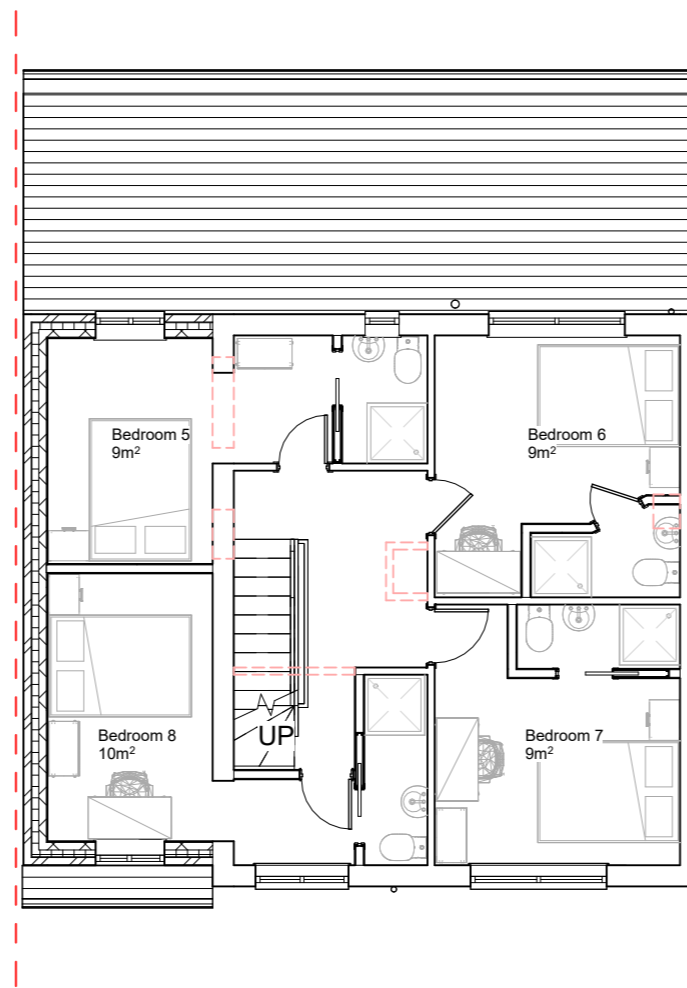

PROPOSED FIRST FLOOR

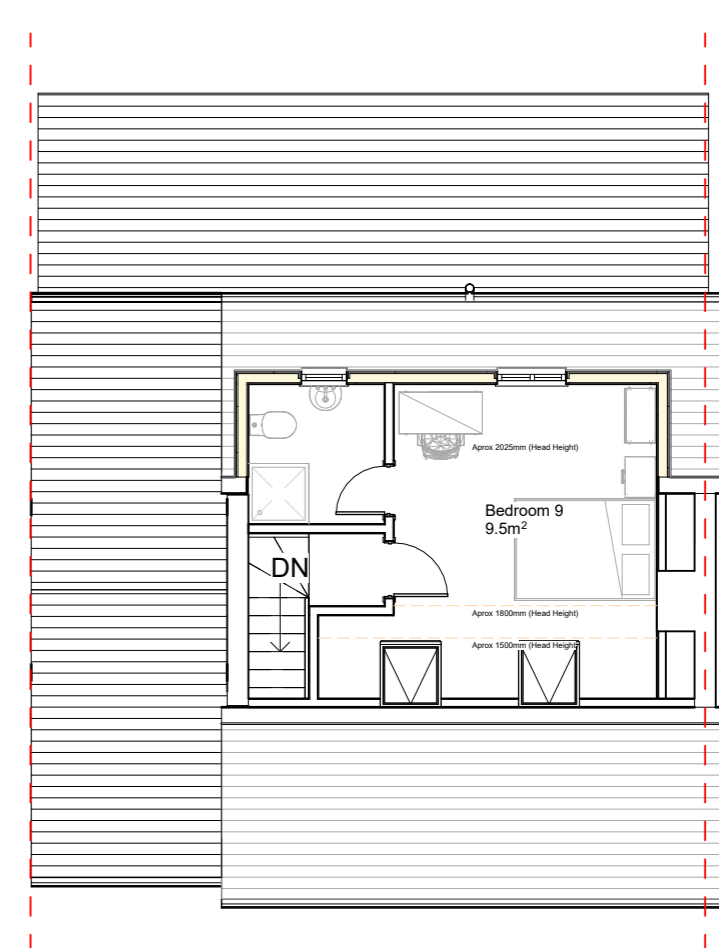

PROPOSED SECOND FLOOR



www.oxliving.co.uk

DESCRIPTION
PLANNING

STATUS
P

GENERAL NOTES:

THIS DRAWING IS FOR PLANNING USE ONLY DO NOT USE THIS DRAWING FOR ANY PURPOSE OTHER THAN FOR WHICH IT WAS ISSUED. STRUCTURAL DESIGN AND BUILDING CONTROL APPROVAL IS REQUIRED BEFORE CONSTRUCTION COMMENCES. THIS DRAWING IS SUBJECT TO COPYRIGHT DO NOT REPRODUCE THIS DRAWING WITHOUT PRIOR PERMISSION.

DETAIL

44 Arlington Drive, Headington, Oxford

SHEET

Proposed Floorplans

CLIENT

Co-Capital Living LTD

Date
06/02/2024

Project number
OXL - 12

Scale (@ A3)
1 : 100

Drawn by
Author

DRAWING NUMBER

REV

Checked by
Checker

OXL-24-12-03